


COTTONWOOD HILLS ESTATES SUBDIVISION
PHASE-2

PART OF THE E 1/2, OF SEC. 20, T.7N., R.1E., S.L.B. & M.
IN WEBER COUNTY
SCALE 1" = 50'

TAXING UNIT: 36

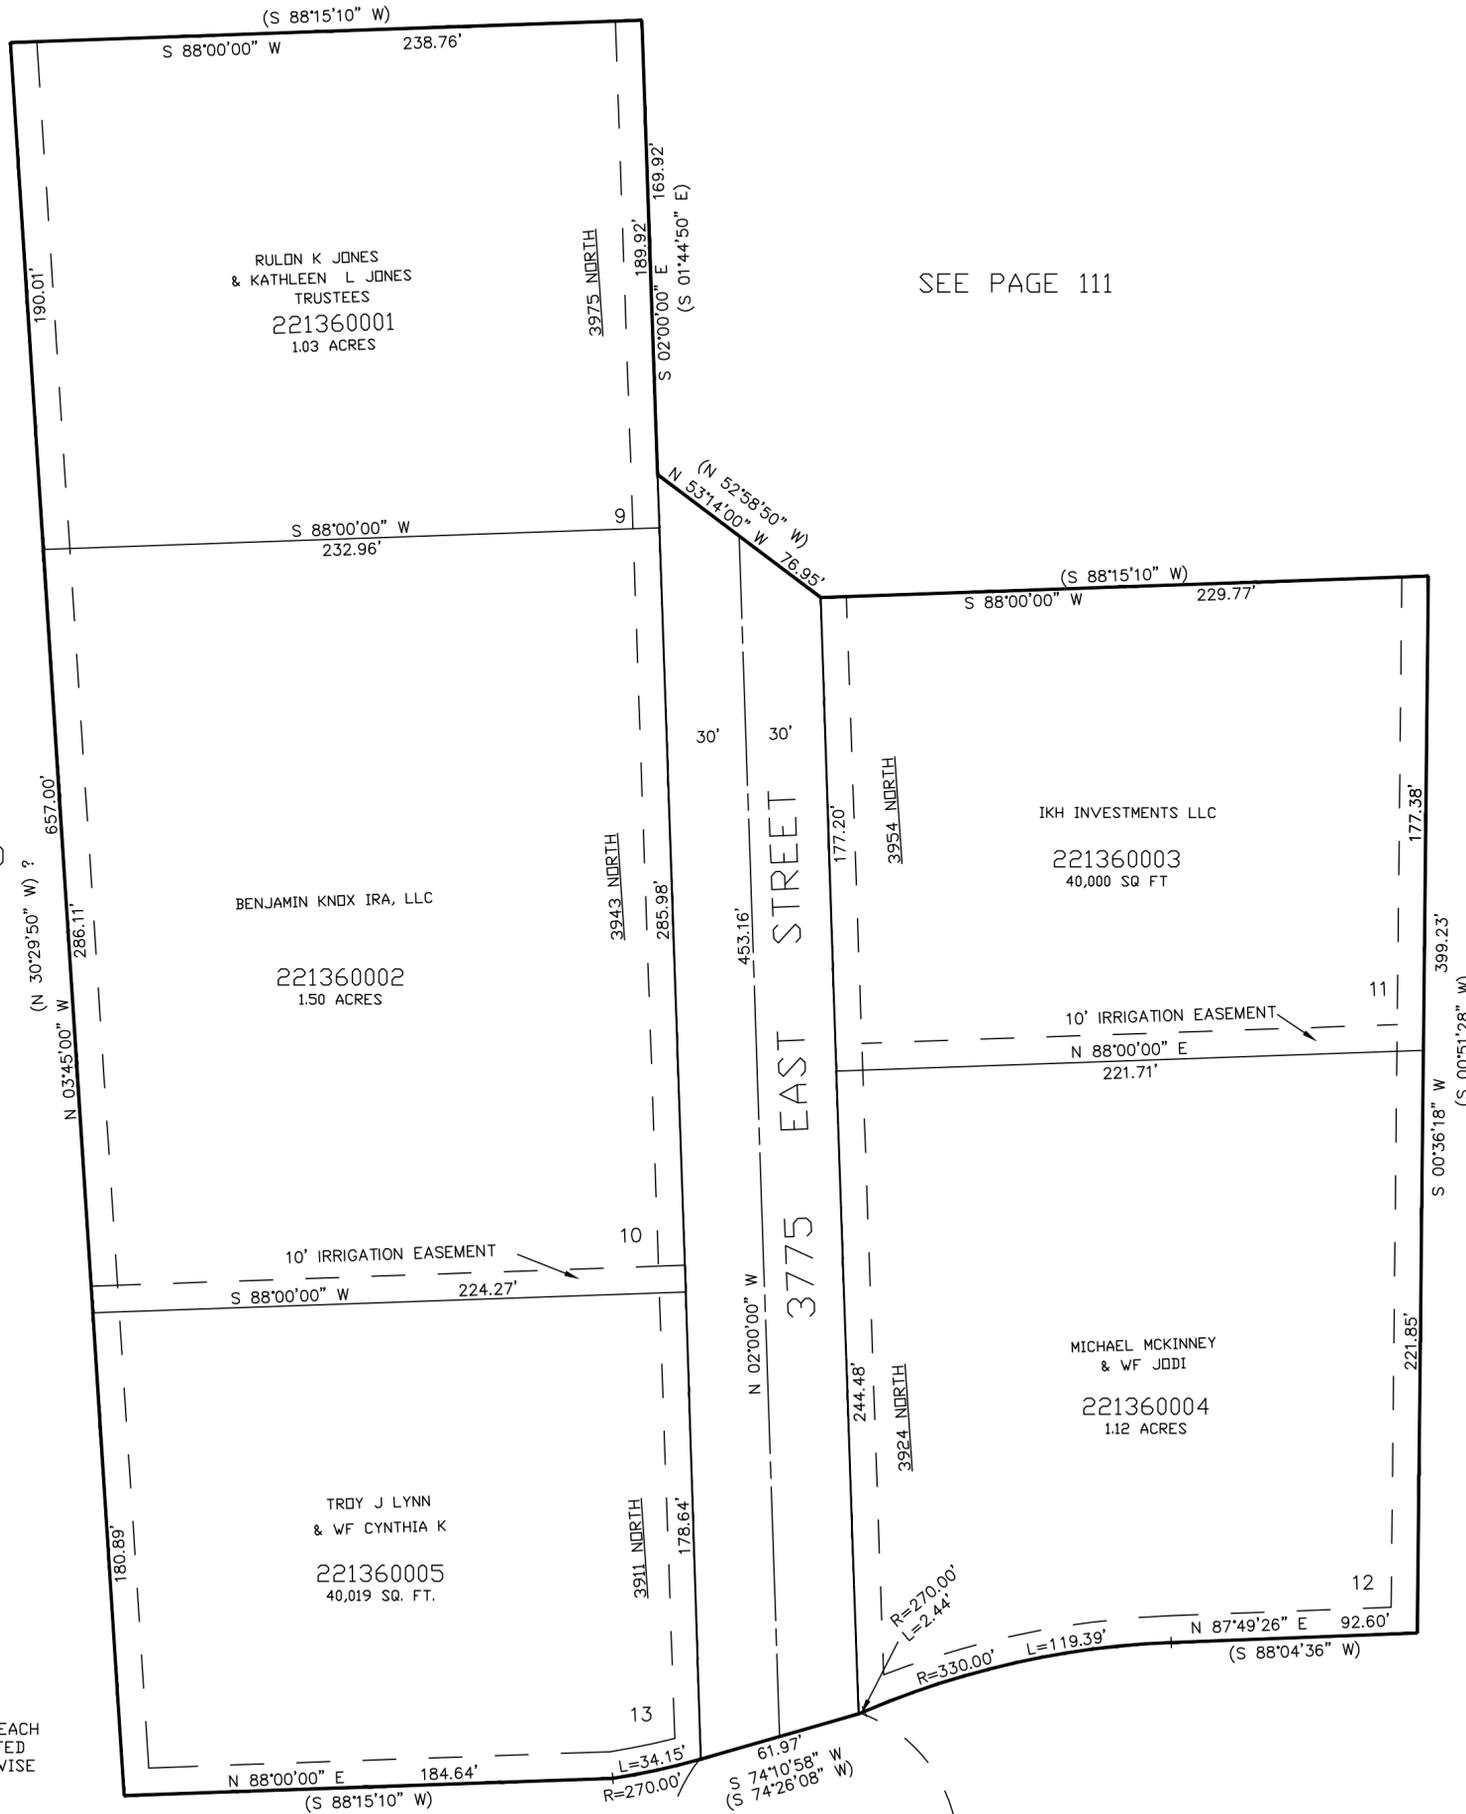

SEE PAGE 111

SEE PAGE 10

SEE PAGE 10

SEE PAGE 13

FOR COMPLETE ENG DATA SEE ORIGINAL DEDICATION PLAT IN BOOK 44, PAGE 89 OF RECORDS.

10' UTILITY & DRAINAGE EASEMENTS EACH SIDE OF PROPERTY LINES AS INDICATED BY DASHED LINES EXCEPT AS OTHERWISE SHOWN.

55' RADIUS TEMP. TURN AROUND