

PART OF THE S.W.1/4., OF SEC. 22, T.7N., R.1E., S.L.B. & M.


WOLF CREEK VILLAGE II PHASE-3

A TIMESHARE CONDOMINIUM

TAXING UNIT: 203

SCALE 1" = 30'

OMITTED 03-DEC-1998

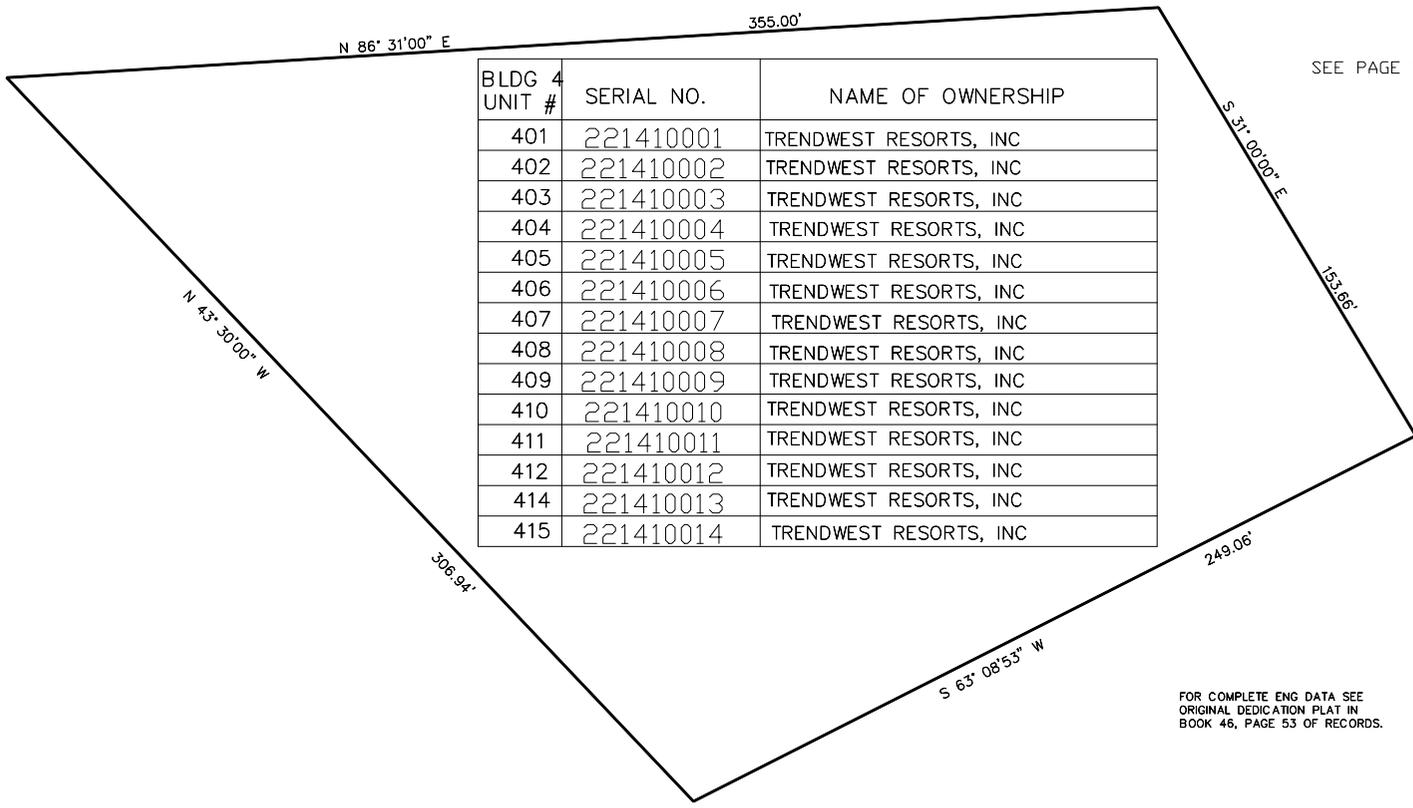

BLDG # UNIT #	SERIAL NO.	NAME OF OWNERSHIP
401	221410001	TRENDWEST RESORTS, INC
402	221410002	TRENDWEST RESORTS, INC
403	221410003	TRENDWEST RESORTS, INC
404	221410004	TRENDWEST RESORTS, INC
405	221410005	TRENDWEST RESORTS, INC
406	221410006	TRENDWEST RESORTS, INC
407	221410007	TRENDWEST RESORTS, INC
408	221410008	TRENDWEST RESORTS, INC
409	221410009	TRENDWEST RESORTS, INC
410	221410010	TRENDWEST RESORTS, INC
411	221410011	TRENDWEST RESORTS, INC
412	221410012	TRENDWEST RESORTS, INC
414	221410013	TRENDWEST RESORTS, INC
415	221410014	TRENDWEST RESORTS, INC

SEE PAGE 140

FOR COMPLETE ENG DATA SEE ORIGINAL DEDICATION PLAT IN BOOK 46, PAGE 53 OF RECORDS.