


PART OF THE S.W. 1/4, OF SEC. 17, T.7N., R.1E., S.L.B. & M.
BAILEY ACRES CLUSTER SUBDIVISION PHASE 1

TAXING UNIT: 36

IN WEBER COUNTY SCALE 1" = 100'

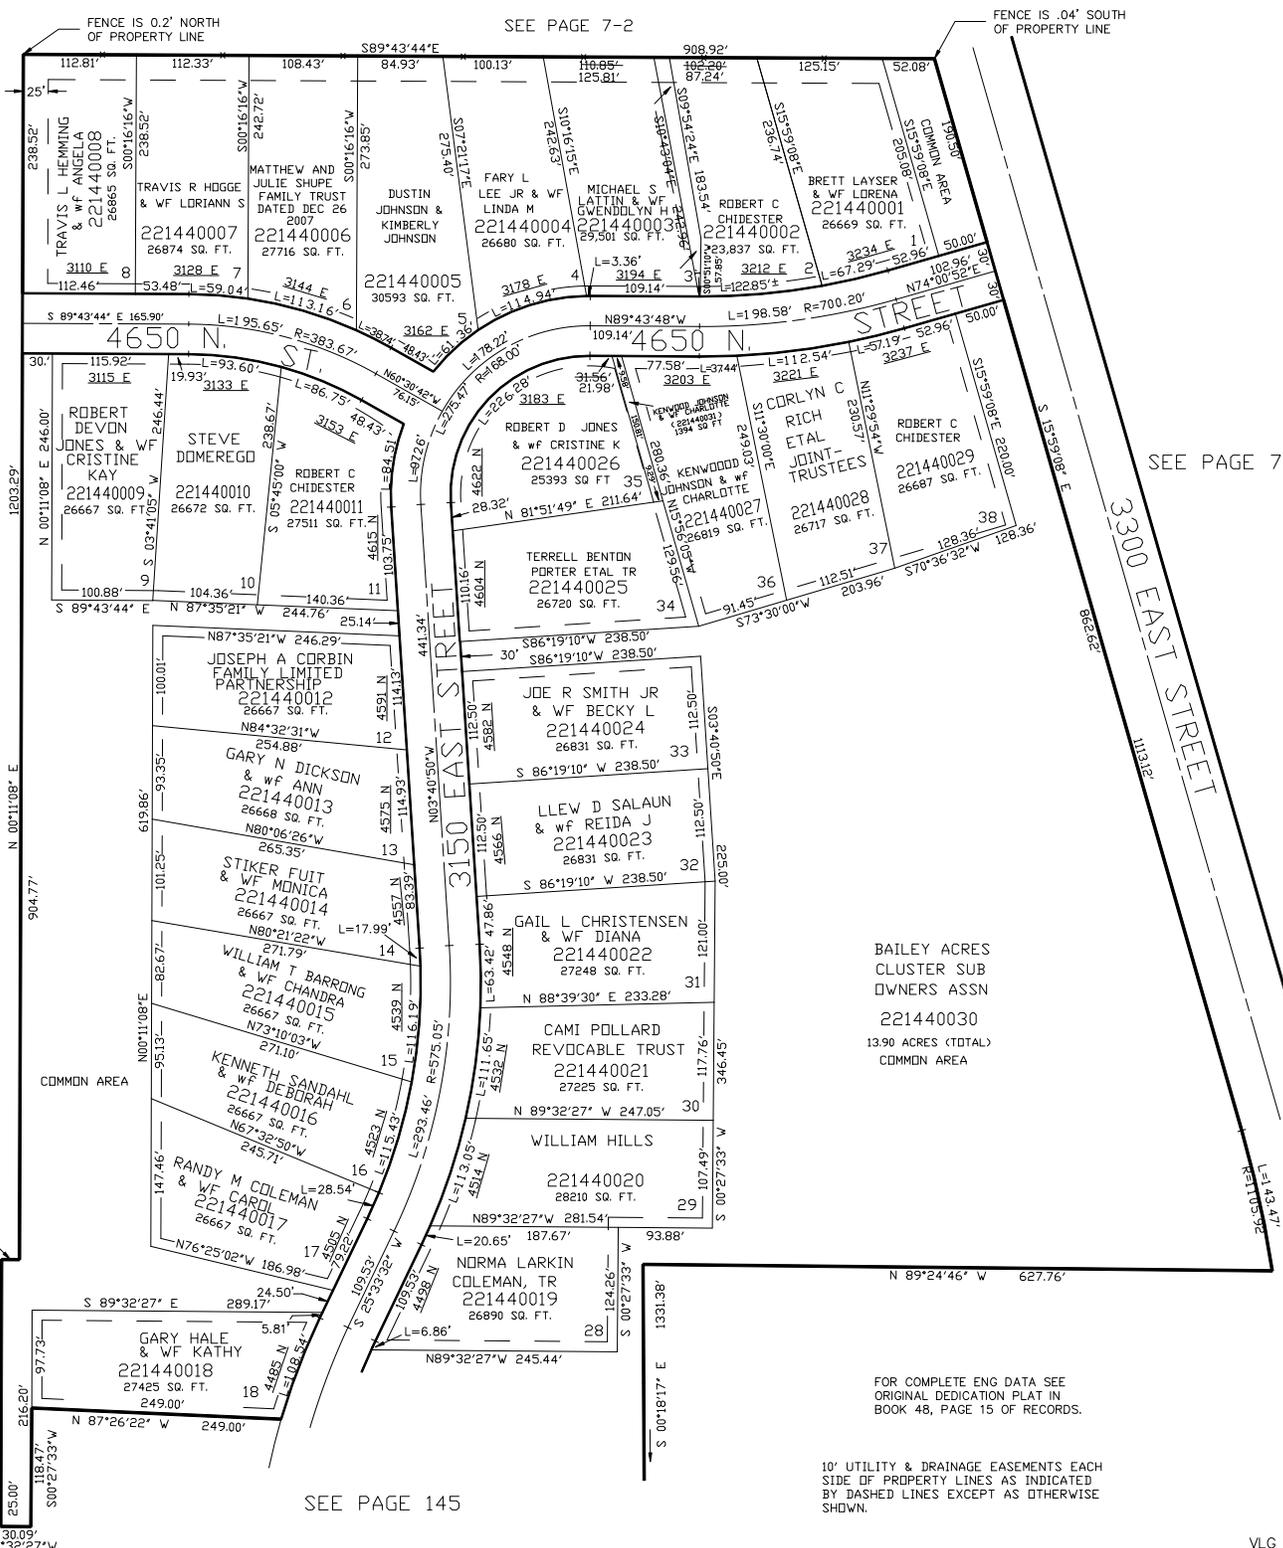

SEE PAGE 7-2

SEE PAGE 7-2

BAILEY ACRES
CLUSTER SUB
OWNERS ASSN
221440030
1390 ACRES (TOTAL)
COMMON AREA

FOR COMPLETE ENG DATA SEE
ORIGINAL DEDICATION PLAT IN
BOOK 48, PAGE 15 OF RECORDS.

10' UTILITY & DRAINAGE EASEMENTS EACH
SIDE OF PROPERTY LINES AS INDICATED
BY DASHED LINES EXCEPT AS OTHERWISE
SHOWN.

SEE PAGE 145