


PART OF THE S.W. 1.4, OF SEC. 17, T.7N., R.1E., S.L.B. & M.  
BAILEY ACRES CLUSTER SUBDIVISION PHASE 2

IN WEBER COUNTY SEE PAGE 144  
SCALE 1" = 80'

TAXING UNIT: 36

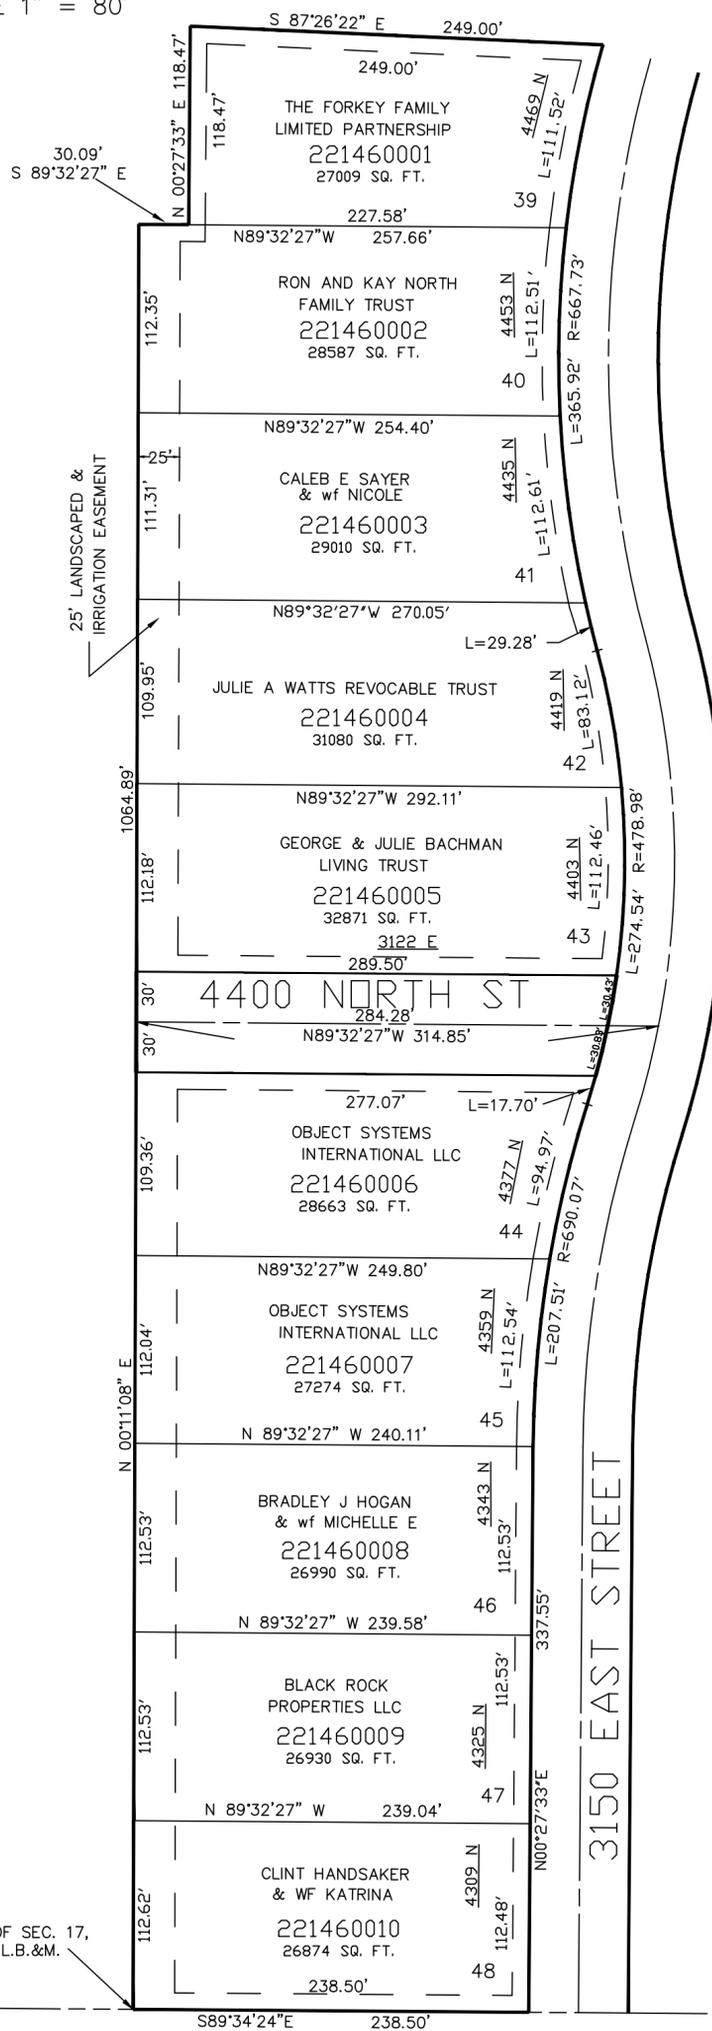

SEE PAGE 7

SEE PAGE 145

FOR COMPLETE ENG DATA SEE ORIGINAL DEDICATION PLAT IN BOOK 48, PAGE 16 OF RECORDS.

10' UTILITY & DRAINAGE EASEMENTS EACH SIDE OF PROPERTY LINES AS INDICATED BY DASHED LINES EXCEPT AS OTHERWISE SHOWN.

S.W. CORNER OF SEC. 17, T.7N., R.1E., S.L.B. & M.