


PART OF THE S.W. 1.4, OF SEC. 17, T.7N., R.1E., S.L.B. & M.
BAILEY ACRES CLUSTER SUBDIVISION PHASE 2

IN WEBER COUNTY
SCALE 1" = 80'

SEE PAGE 144

TAXING UNIT: 36

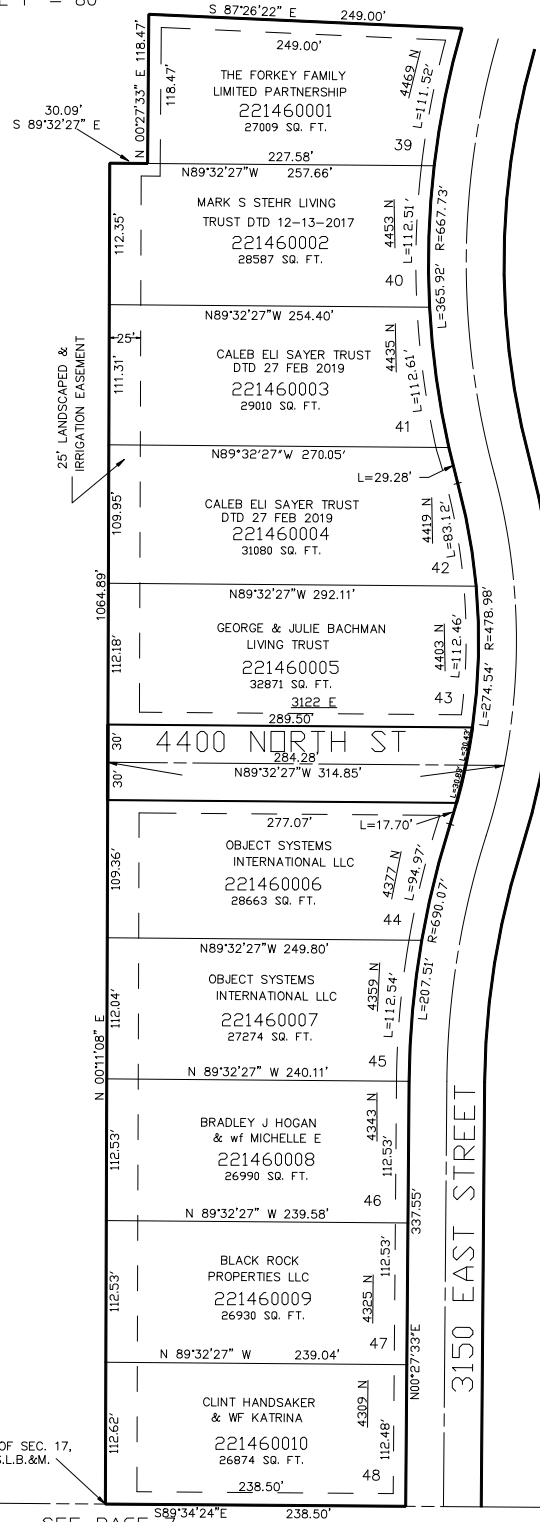

SEE PAGE 7

SEE PAGE 145

FOR COMPLETE ENG DATA SEE
ORIGINAL DEDICATION PLAT IN
BOOK 48, PAGE 16 OF RECORDS.

10' UTILITY & DRAINAGE EASEMENTS EACH
SIDE OF PROPERTY LINES AS INDICATED
BY DASHED LINES EXCEPT AS OTHERWISE
SHOWN.

S.W. CORNER OF SEC. 17,
T.7N., R.1E., S.L.B. & M.

SEE PAGE 7

FOR TAX PURPOSES ONLY

VLG 9-98