


PART OF THE S.E. 1/4 AND S.W. 1/4 OF SECTION 22, T.7N., R.1E., S.L.B. & M.  
**MOOSE HOLLOW CONDOMINIUM PH. 1**

IN WEBER COUNTY

TAXING UNIT: 203

SCALE 1" = 80'

SEE PAGE 16

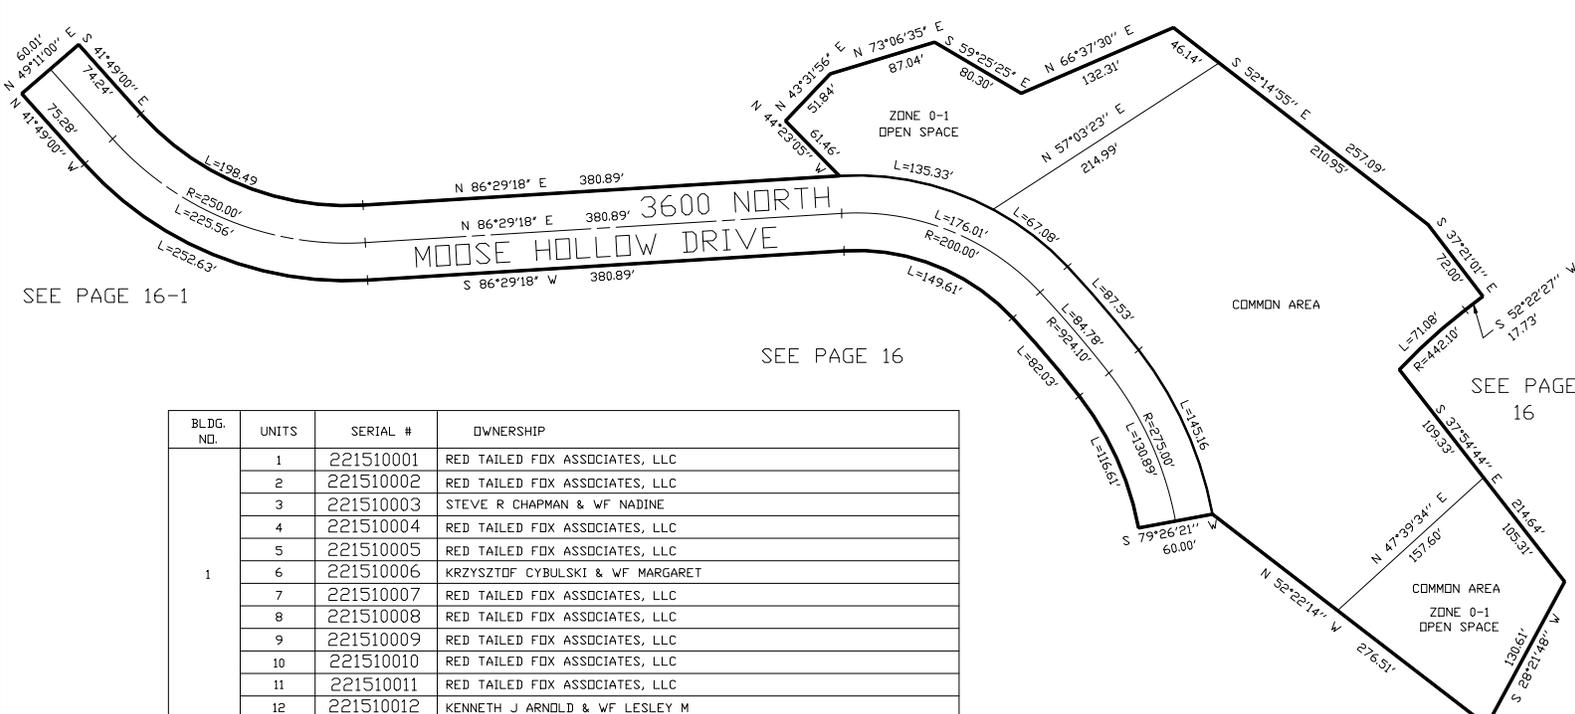

SEE PAGE 16-1

SEE PAGE 16

SEE PAGE 16

BLDG. NO.	UNITS	SERIAL #	OWNERSHIP
1	1	221510001	RED TAILED FOX ASSOCIATES, LLC
	2	221510002	RED TAILED FOX ASSOCIATES, LLC
	3	221510003	STEVE R CHAPMAN & WF NADINE
	4	221510004	RED TAILED FOX ASSOCIATES, LLC
	5	221510005	RED TAILED FOX ASSOCIATES, LLC
	6	221510006	KRZYSZTOF CYBULSKI & WF MARGARET
	7	221510007	RED TAILED FOX ASSOCIATES, LLC
	8	221510008	RED TAILED FOX ASSOCIATES, LLC
	9	221510009	RED TAILED FOX ASSOCIATES, LLC
	10	221510010	RED TAILED FOX ASSOCIATES, LLC
	11	221510011	RED TAILED FOX ASSOCIATES, LLC
	12	221510012	KENNETH J ARNOLD & WF LESLEY M
2	1	221510013	RED TAILED FOX ASSOCIATES, LLC
	2	221510014	RED TAILED FOX ASSOCIATES, LLC
	3	221510015	RED TAILED FOX ASSOCIATES, LLC
	4	221510016	RED TAILED FOX ASSOCIATES, LLC
	5	221510017	RED TAILED FOX ASSOCIATES, LLC
	6	221510018	RED TAILED FOX ASSOCIATES, LLC
	7	221510019	RED TAILED FOX ASSOCIATES, LLC
	8	221510020	RED TAILED FOX ASSOCIATES, LLC
	9	221510021	RED TAILED FOX ASSOCIATES, LLC
	10	221510022	RED TAILED FOX ASSOCIATES, LLC
	11	221510023	RED TAILED FOX ASSOCIATES, LLC
	12	221510024	RED TAILED FOX ASSOCIATES, LLC
COMMON AREA		221510025	RED TAILED FOX ASSOCIATES, LLC

FOR COMPLETE ENG DATA SEE ORIGINAL DEDICATION PLAT IN BOOK 49, PAGE 09 OF RECORDS.