


PART OF THE S.E. 1/4 AND S.W. 1/4 OF SECTION 22, T.7N., R.1E., S.L.B. & M.
MOOSE HOLLOW CONDOMINIUM PH. 1

IN WEBER COUNTY

TAXING UNIT: 203

SCALE 1" = 80'

SEE PAGE 16

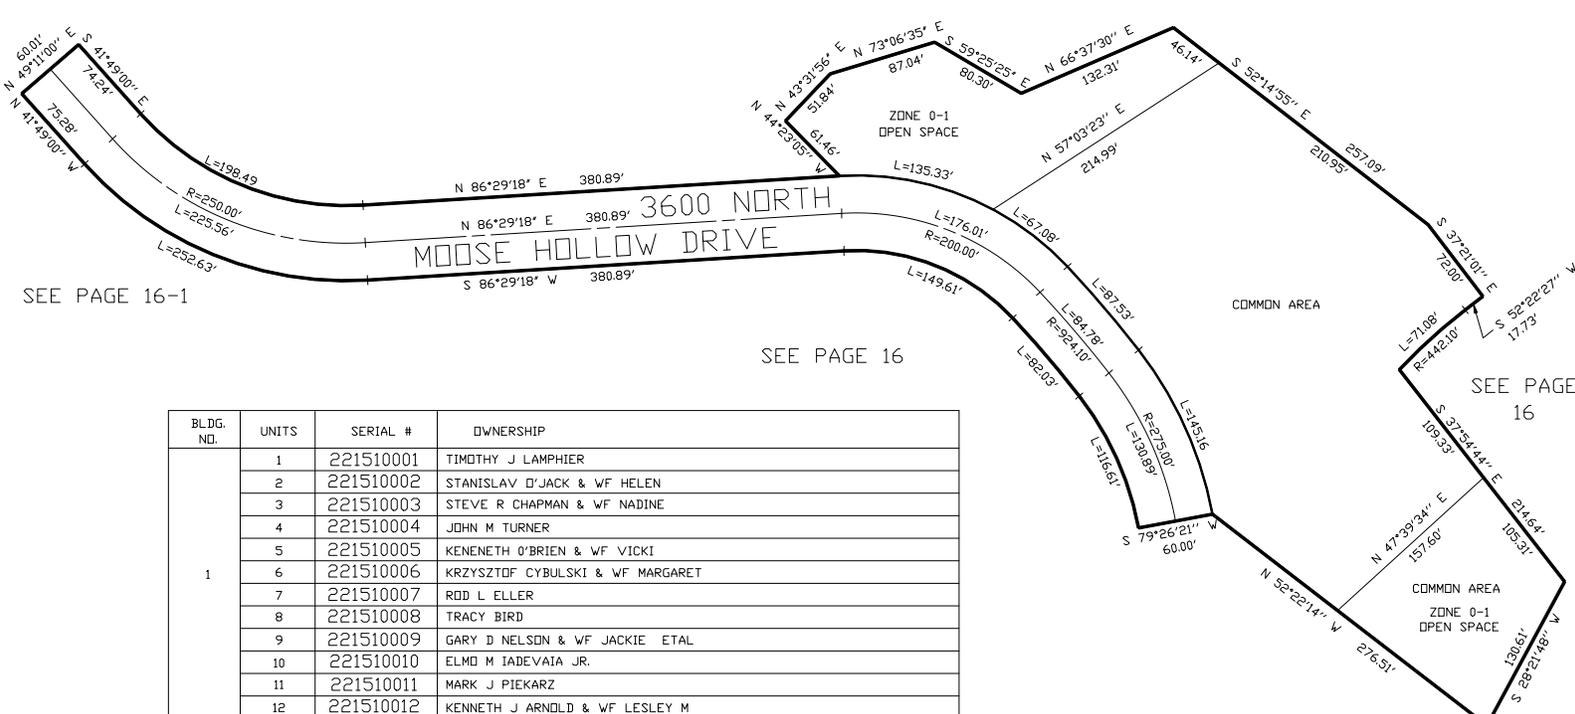

SEE PAGE 16-1

SEE PAGE 16

SEE PAGE 16

BLDG. NO.	UNITS	SERIAL #	OWNERSHIP
1	1	221510001	TIMOTHY J LAMPHIER
	2	221510002	STANISLAV D'JACK & WF HELEN
	3	221510003	STEVE R CHAPMAN & WF NADINE
	4	221510004	JOHN M TURNER
	5	221510005	KENENETH O'BRIEN & WF VICKI
	6	221510006	KRZYSZTOF CYBULSKI & WF MARGARET
	7	221510007	ROD L ELLER
	8	221510008	TRACY BIRD
	9	221510009	GARY D NELSON & WF JACKIE ETAL
	10	221510010	ELMO M IADEVAIA JR.
	11	221510011	MARK J PIEKARZ
	12	221510012	KENNETH J ARNOLD & WF LESLEY M
2	1	221510013	BRIAN C FLIS
	2	221510014	LARRY W PAGE FAMILY LIVING TRUST
	3	221510015	KEVIN O'CONNOR
	4	221510016	THE KARL WOOD FAMILY TRUST
	5	221510017	MATTHEW BEEBE
	6	221510018	TIMOTHY J LAMPHIER
	7	221510019	MYRA A FERGUSON
	8	221510020	CIRCLE T RANCH, LP
	9	221510021	GREGORY L KESTEN
	10	221510022	MICHAEL B LAYNE 60% & RONALD E PROCTOR SR 40%
	11	221510023	MTW HOLDINGS LC
	12	221510024	PATRICK D OSMOND & WF CHRISTINE L =1/2 ETAL
COMMON AREA		221510025	RED TAILED FOX ASSOCIATES, LLC

FOR COMPLETE ENG DATA SEE ORIGINAL DEDICATION PLAT IN BOOK 49, PAGE 09 OF RECORDS.