


PART OF THE S.E. 1/4 AND S.W. 1/4 OF SECTION 22, T.7N., R.1E., S.L.B. & M.
MOOSE HOLLOW CONDOMINIUM PH. 1

IN WEBER COUNTY

TAXING UNIT: 203

SCALE 1" = 80'

SEE PAGE 16

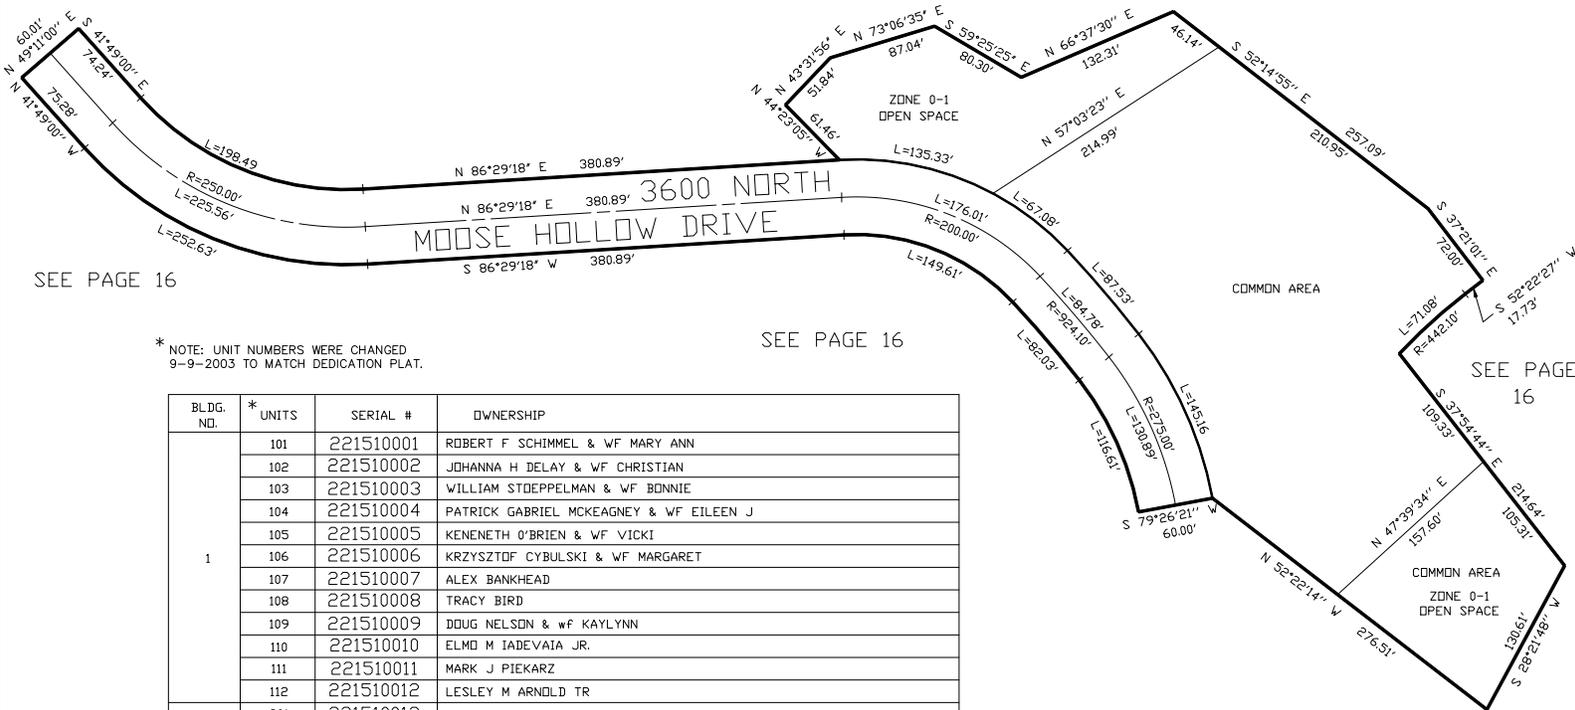

* NOTE: UNIT NUMBERS WERE CHANGED
 9-9-2003 TO MATCH DEDICATION PLAT.

SEE PAGE 16

SEE PAGE 16

BLDG. NO.	* UNITS	SERIAL #	OWNERSHIP
1	101	221510001	ROBERT F SCHIMMEL & WF MARY ANN
	102	221510002	JOHANNA H DELAY & WF CHRISTIAN
	103	221510003	WILLIAM STOEPELMAN & WF BONNIE
	104	221510004	PATRICK GABRIEL MCKEAGNEY & WF EILEEN J
	105	221510005	KENENETH O'BRIEN & WF VICKI
	106	221510006	KRZYSZTOF CYBULSKI & WF MARGARET
	107	221510007	ALEX BANKHEAD
	108	221510008	TRACY BIRD
	109	221510009	DDUG NELSON & wf KAYLYNN
	110	221510010	ELMO M IADEVAIA JR.
	111	221510011	MARK J PIEKARZ
	112	221510012	LESLEY M ARNOLD TR
2	201	221510013	RALPH L ALCODK & wf HDLLY B WHITAKER
	202	221510014	SCOTT BRADLEY CHRISBACHER & WF MARLENE
	203	221510015	KEVIN O'CONNOR
	204	221510016	THE KARL WOOD FAMILY TRUST
	205	221510017	ROGER M BIRD & wf PAIGE W
	206	221510018	NICOLAS SAUCEDO
	207	221510019	MYRA A FERGUSON & ALLAN R FERGUSON TR
	208	221510020	CIRCLE T RANCH, LP
	209	221510021	STEPHEN APPERSON & WF KATHLEEN S
	210	221510022	HERMAN P JONGENS, TRUSTEE
211	221510023	MARK T WATTS & WF JULIE A	
212	221510024	MIKE SERIO =1/2 ETAL	
COMMON AREA		221510025	RED TAILED FOX ASSOCIATES, LLC

FOR COMPLETE ENG DATA SEE
 ORIGINAL DEDICATION PLAT IN
 BOOK 49, PAGE 09 OF RECORDS.