


PART OF THE S.E. 1/4 AND S.W. 1/4 OF SECTION 22, T.7N., R.1E., S.L.B. & M.
MOOSE HOLLOW CONDOMINIUM PH. 1

IN WEBER COUNTY

TAXING UNIT: 203

SCALE 1" = 80'

SEE PAGE 16

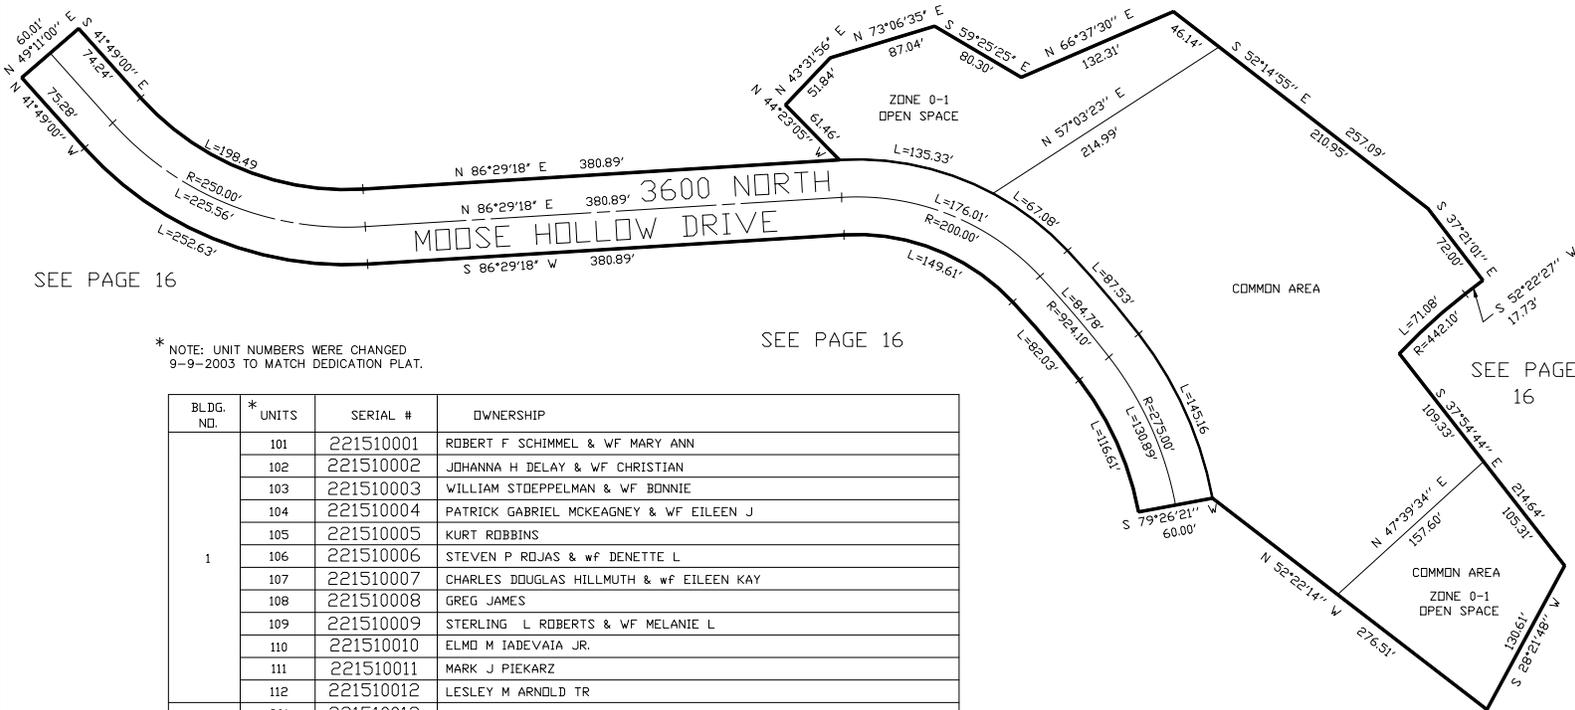

* NOTE: UNIT NUMBERS WERE CHANGED
 9-9-2003 TO MATCH DEDICATION PLAT.

BLDG. NO.	* UNITS	SERIAL #	OWNERSHIP
1		221510001	ROBERT F SCHIMMEL & WF MARY ANN
		221510002	JOHANNA H DELAY & WF CHRISTIAN
		221510003	WILLIAM STOEPPELMAN & WF BONNIE
		221510004	PATRICK GABRIEL MCKEAGNEY & WF EILEEN J
		221510005	KURT ROBBINS
		221510006	STEVEN P ROJAS & wf DENETTE L
		221510007	CHARLES DDUGLAS HILLMUTH & wf EILEEN KAY
		221510008	GREG JAMES
		221510009	STERLING L ROBERTS & WF MELANIE L
		221510010	ELMO M IADEVVAIA JR.
		221510011	MARK J PIEKARZ
		221510012	LESLEY M ARNOLD TR
2		221510013	RALPH L ALCODK & wf HDLly B WHITAKER
		221510014	SCOTT BRADLEY CHRISBACHER & WF MARLENE
		221510015	BLAIR J LIERD & wf BRANDI W
		221510016	THE KARL WOOD FAMILY TRUST
		221510017	ROGER M BIRD & wf PAIGE W
		221510018	GEORGE E MOLDENHAUER
		221510019	MYRA A FERGUSON & ALLAN R FERGUSON TR
		221510020	MICHAEL THOMAS CARROLL & JULIE CARROLL
		221510021	STEPHEN APPERSON & WF KATHLEEN S
		221510022	HERMAN P JONGENS, TRUSTEE
	221510023	MARK T WATTS & WF JULIE A	
	221510024	MIKE SERIO =1/2 ETAL	
COMMON AREA		221510025	RED TAILED FOX ASSOCIATES, LLC

SEE PAGE 16

FOR COMPLETE ENG DATA SEE
 ORIGINAL DEDICATION PLAT IN
 BOOK 49, PAGE 09 OF RECORDS.