


PART OF THE S.E. 1/4 AND S.W. 1/4 OF SECTION 22, T.7N., R.1E., S.L.B. & M.
MOOSE HOLLOW CONDOMINIUM PH. 1

IN WEBER COUNTY

TAXING UNIT: 203

SCALE 1" = 80'

SEE PAGE 16

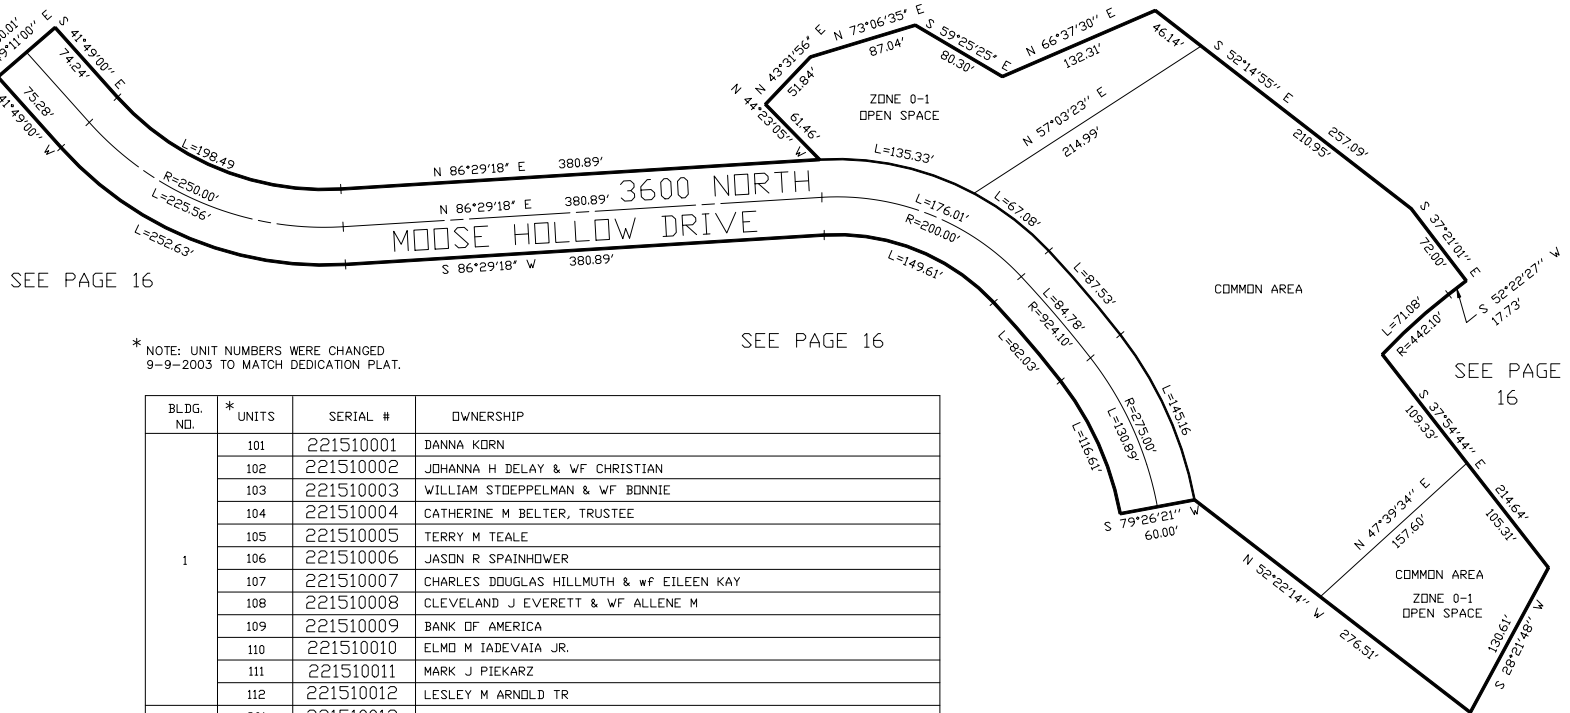

BLDG. NO.	* UNITS	SERIAL #	OWNERSHIP
1		221510001	DANNA KORN
		221510002	JOHANNA H DELAY & WF CHRISTIAN
		221510003	WILLIAM STOEPPELMAN & WF BONNIE
		221510004	CATHERINE M BELTER, TRUSTEE
		221510005	TERRY M TEALE
		221510006	JASON R SPAINHOWER
		221510007	CHARLES DOUGLAS HILLMUTH & wf EILEEN KAY
		221510008	CLEVELAND J EVERETT & WF ALLENE M
		221510009	BANK OF AMERICA
		221510010	ELMO M IADEVAIA JR.
		221510011	MARK J PIEKARZ
		221510012	LESLEY M ARNOLD TR
2		221510013	BRYAN T VAN NDY
		221510014	HUGH TROUT & wf MARY
		221510015	BLAIR J LIERD & wf BRANDI W
		221510016	THE KARL WOOD FAMILY TRUST
		221510017	ROGER M BIRD & wf PAIGE W
		221510018	BENNETT EUBANKS
		221510019	MYRA A FERGUSON & ALLAN R FERGUSON TR
		221510020	MICHAEL THOMAS CARROLL & JULIE CARROLL
		221510021	KEVIN J OPPLER & ANDREA A OPPLER
		221510022	HERMAN P JONGENS 2000 TRUST DATED NOVEMBER 16, 2000
COMMON AREA		221510023	MICHAEL C WALSH
		221510024	MIKE SERIO 1/2 ETAL
COMMON AREA		221510025	

FOR COMPLETE ENG DATA SEE
ORIGINAL DEDICATION PLAT IN
BOOK 49, PAGE 09 OF RECORDS.