


PART OF THE S.E. 1/4 AND S.W. 1/4 OF SECTION 22, T.7N., R.1E., S.L.B. & M.
MOOSE HOLLOW CONDOMINIUM PH. 1

IN WEBER COUNTY

TAXING UNIT: 203

SCALE 1" = 80'

SEE PAGE 16

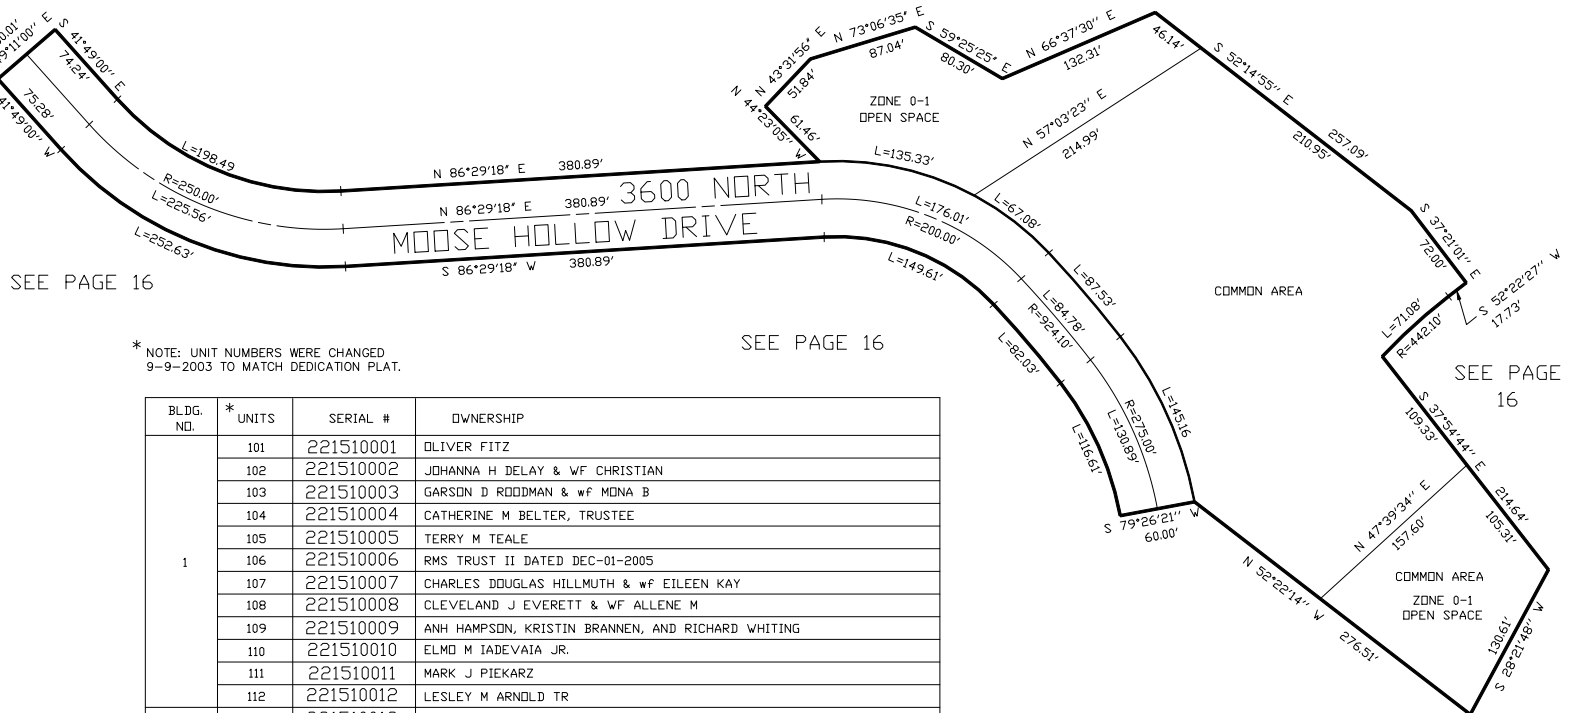

BLDG. NO.	* UNITS	SERIAL #	OWNERSHIP
1	101	221510001	OLIVER FITZ
	102	221510002	JOHANNA H DELAY & WF CHRISTIAN
	103	221510003	GARSON D RODDMAN & wf MONA B
	104	221510004	CATHERINE M BELTER, TRUSTEE
	105	221510005	TERRY M TEALE
	106	221510006	RMS TRUST II DATED DEC-01-2005
	107	221510007	CHARLES DOUGLAS HILLMUTH & wf EILEEN KAY
	108	221510008	CLEVELAND J EVERETT & WF ALLENE M
	109	221510009	ANH HAMPSON, KRISTIN BRANNEN, AND RICHARD WHITING
	110	221510010	ELMO M IADEVAIA JR.
	111	221510011	MARK J PIEKARZ
	112	221510012	LESLEY M ARNOLD TR
2	201	221510013	BRYAN T VAN NDY
	202	221510014	HUGH TROUT & wf MARY
	203	221510015	JULIE ANN DAMRON & husband RONALD
	204	221510016	THE KARL WOOD FAMILY TRUST
	205	221510017	ROGER M BIRD & wf PAIGE W
	206	221510018	BENNETT EUBANKS
	207	221510019	DAVID PETTY wf & wf LAURA
	208	221510020	MICHAEL THOMAS CARROLL & JULIE CARROLL
	209	221510021	KEVIN J OPPLER & ANDREA A OPPLER
	210	221510022	HERMAN P JONGENS 2000 TRUST DATED NOVEMBER 16, 2000
COMMON AREA	211	221510023	LIAM CORCORAN
	212	221510024	MIKE SERIO =1/2 ETAL
COMMON AREA		221510025	

FOR COMPLETE ENG DATA SEE
ORIGINAL DEDICATION PLAT IN
BOOK 49, PAGE 09 OF RECORDS.