


PART OF THE S.E. 1/4 AND S.W. 1/4 OF SECTION 22, T.7N., R.1E., S.L.B. & M.
MOOSE HOLLOW CONDOMINIUM PH. 1

IN WEBER COUNTY

TAXING UNIT: 203

SCALE 1" = 80'

SEE PAGE 16

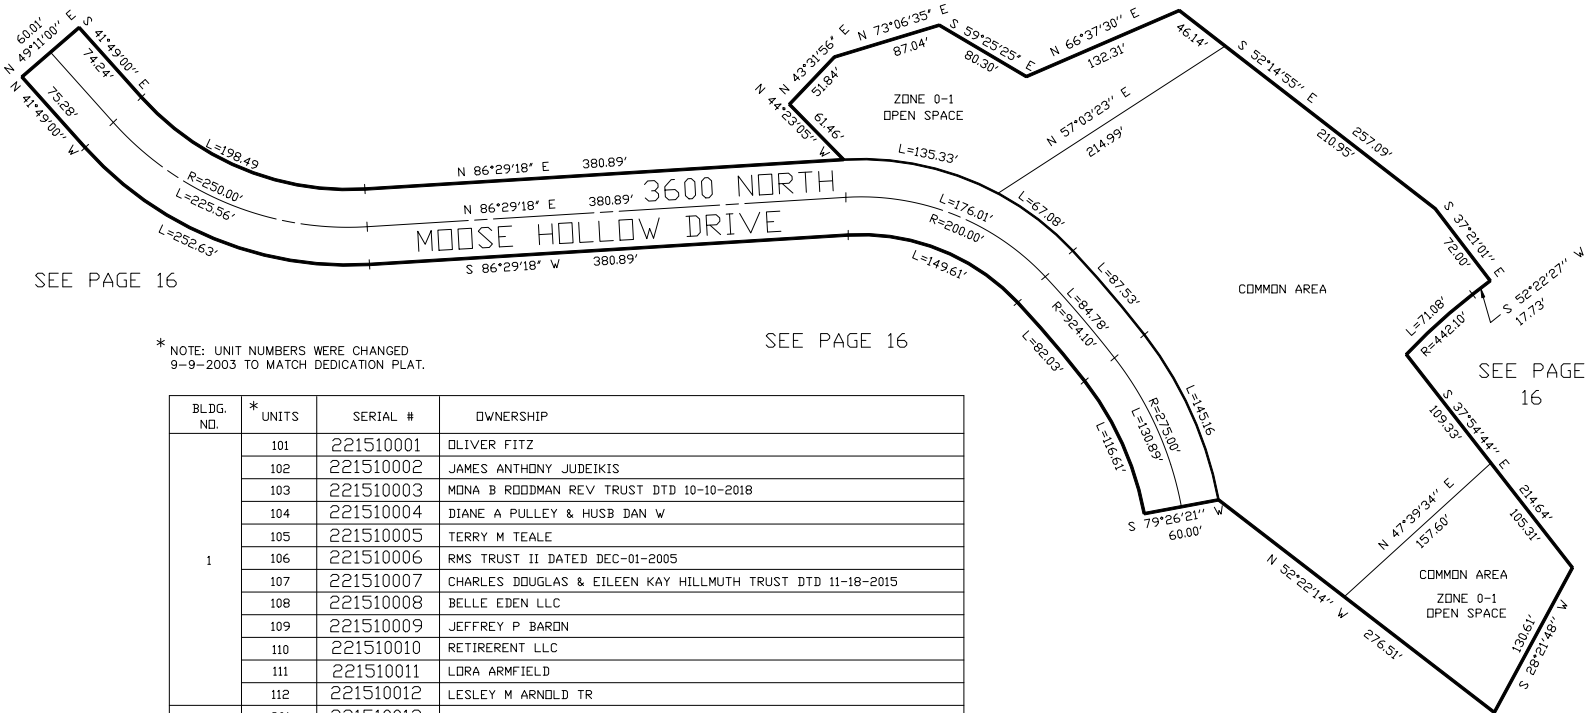

* NOTE: UNIT NUMBERS WERE CHANGED
9-9-2003 TO MATCH DEDICATION PLAT.

SEE PAGE 16

SEE PAGE 16

BLDG. NO.	* UNITS	SERIAL #	OWNERSHIP
1	101	221510001	OLIVER FITZ
	102	221510002	JAMES ANTHONY JUDEIKIS
	103	221510003	MONA B RODDMAN REV TRUST DTD 10-10-2018
	104	221510004	DIANE A PULLEY & HUSB DAN W
	105	221510005	TERRY M TEALE
	106	221510006	RMS TRUST II DATED DEC-01-2005
	107	221510007	CHARLES DOUGLAS & EILEEN KAY HILLMUTH TRUST DTD 11-18-2015
	108	221510008	BELLE EDEN LLC
	109	221510009	JEFFREY P BARDON
	110	221510010	RETIREMENT LLC
	111	221510011	LORA ARMFIELD
	112	221510012	LESLEY M ARNOLD TR
2	201	221510013	LAWRENCE BULLOCK & WF SHEILA ANN
	202	221510014	DAVID RUEDA
	203	221510015	JULIE ANN DAMRON LIVING TRUST DTD JUN 25 2021
	204	221510016	SEAN C MILLER & WF REBEKAH
	205	221510017	MELISSA J WARD & GUNHILD LOUISE FORSELY
	206	221510018	SUZANNE SANGSTER KRINSKI
	207	221510019	R SQUARE LLC
	208	221510020	WILLIAM PETERSON & wf LINDA
	209	221510021	KEVIN J OPPEL & ANDREA A OPPEL
	210	221510022	BYRON E MUELLER & WF KAREN A
COMMON AREA	211	221510023	LIAM CORCORAN
	212	221510024	MICHAEL & DEBRA SERIO REV TRUST DTD 03-21-2018
COMMON AREA		221510025	

FOR COMPLETE ENG DATA SEE
ORIGINAL DEDICATION PLAT IN
BOOK 49, PAGE 09 OF RECORDS.