

PART OF THE N.W. 1/4 OF SECTION 21, T.7N., R.1E., S.L.B. & M.


STONE CREEK ESTATES SUB

IN WEBER COUNTY

SCALE 1" = 100'

SEE PAGE 6

TAXING UNIT: 36

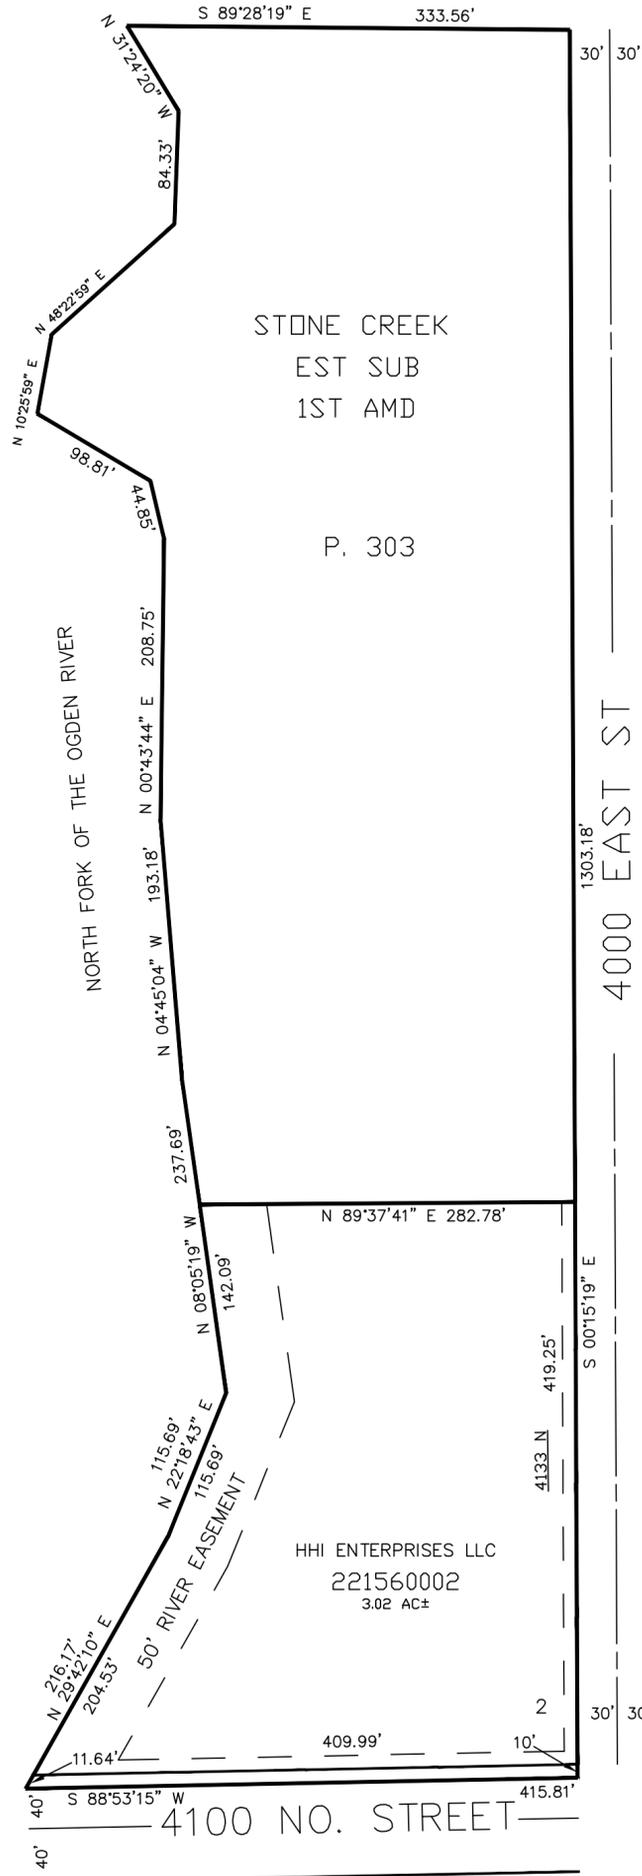

STONE CREEK
EST SUB
1ST AMD

P. 303

SEE PAGE 15-4

SEE PAGE 15-4

10' UTILITY & DRAINAGE EASEMENTS EACH SIDE OF PROPERTY LINES AS INDICATED BY DASHED LINES EXCEPT AS OTHERWISE SHOWN.

FOR COMPLETE ENG DATA SEE ORIGINAL DEDICATION PLAT IN BOOK 50, PAGE 17 OF RECORDS.

SEE PAGE 15-4