


PART OF THE N.W. 1/4 OF SECTION 21, T.7N., R.1E., S.L.B. & M.  
**STONE CREEK ESTATES SUB**

IN WEBER COUNTY  
SCALE 1" = 100'

SEE PAGE 6

TAXING UNIT: 36

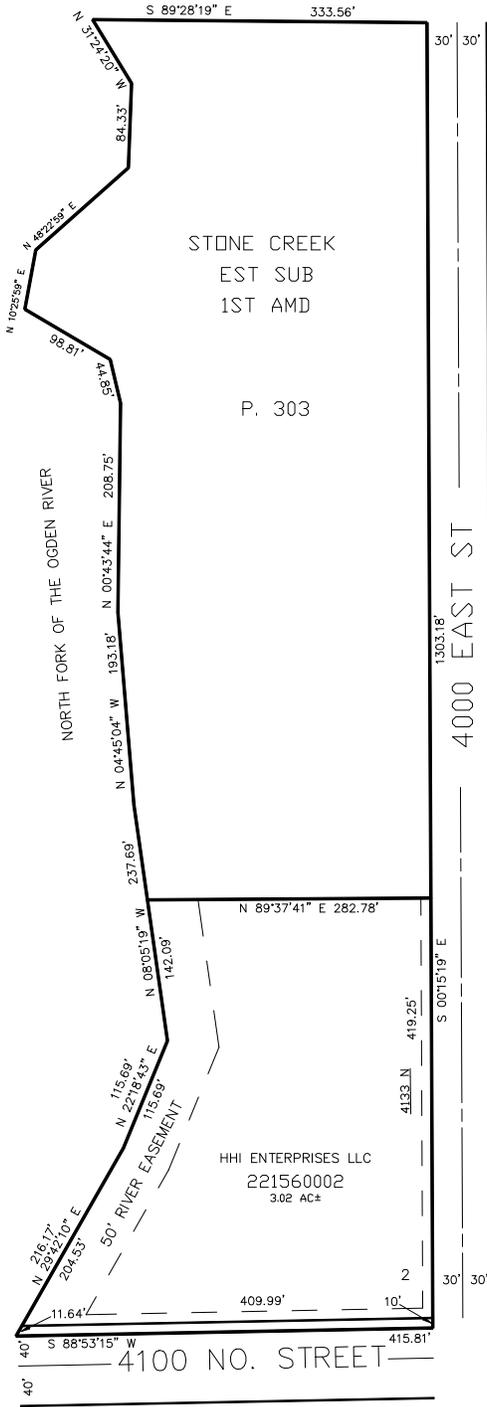

STONE CREEK  
EST SUB  
1ST AMD

P. 303

HHI ENTERPRISES LLC  
221560002  
3.02 AC±

SEE PAGE 15-4

SEE PAGE 15-4

10' UTILITY & DRAINAGE EASEMENTS EACH  
SIDE OF PROPERTY LINES AS INDICATED  
BY DASHED LINES EXCEPT AS OTHERWISE  
SHOWN.

FOR COMPLETE ENG DATA SEE  
ORIGINAL DEDICATION PLAT IN  
BOOK 50, PAGE 17 OF RECORDS.