

PART OF THE NW 1/4, OF SECTION 21, T.7N., R.1E., S.L.B. & M.

SORENSEN SUBDIVISION

TAXING UNIT: 36

SEE P. 15-4

IN WEBER COUNTY


SCALE 1" = 60'

S 89°28'19" E

584.31'

EAST

4000

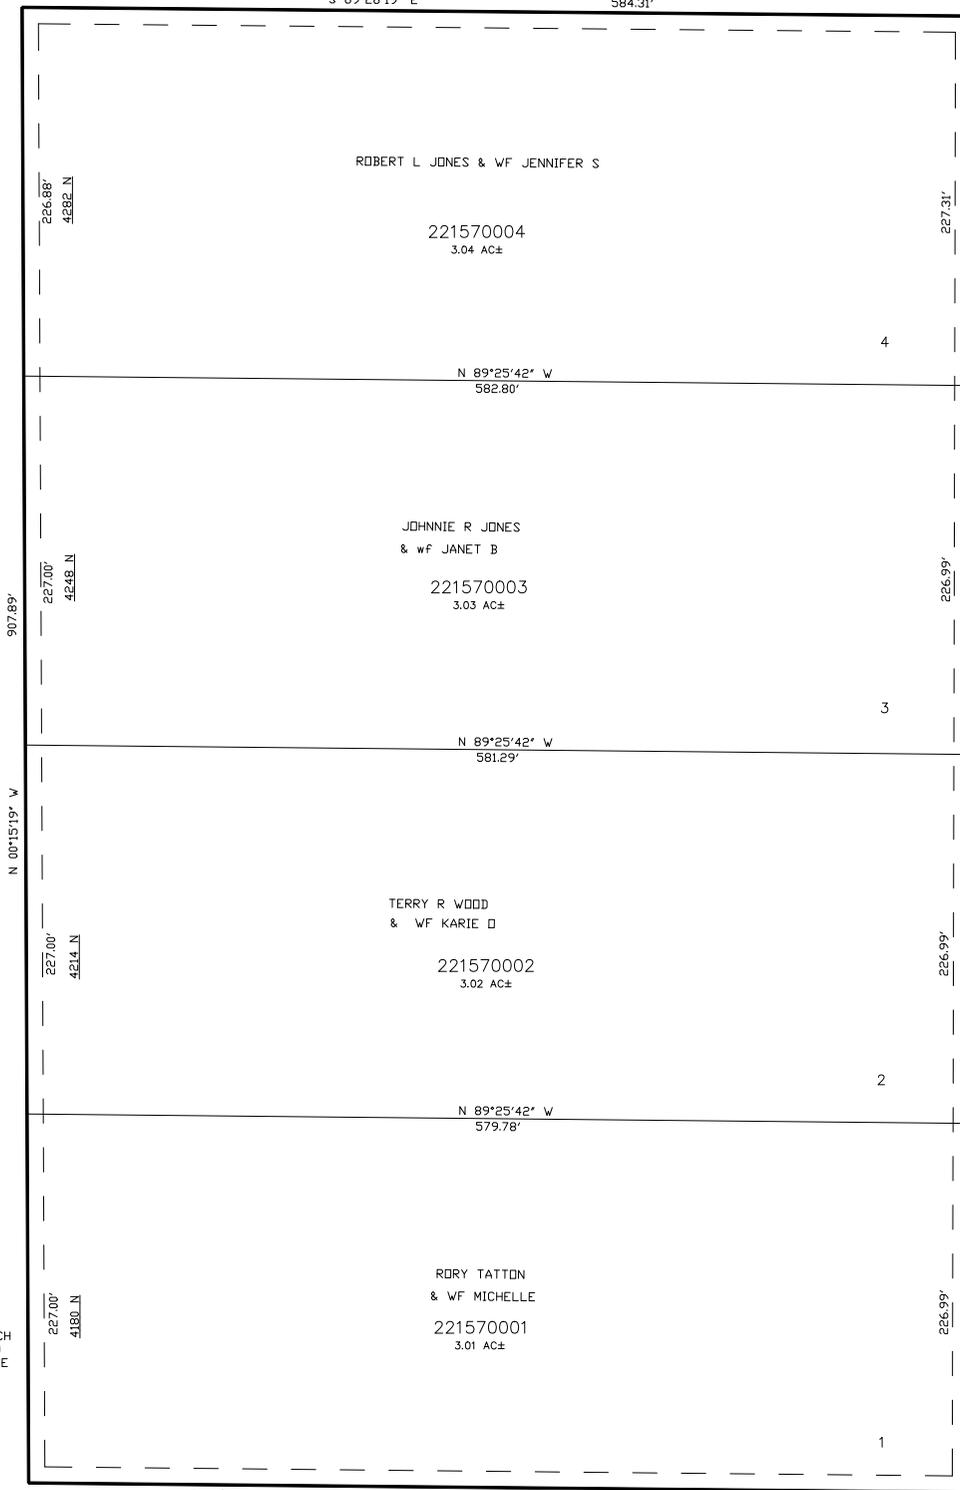

SEE P. 15-4

SEE P. 15-4

10' UTILITY & DRAINAGE EASEMENTS EACH SIDE OF PROPERTY LINES AS INDICATED BY DASHED LINES EXCEPT AS OTHERWISE SHOWN.

FOR COMPLETE ENG DATA SEE ORIGINAL DEDICATION PLAT IN BOOK 50, PAGE 21 OF RECORDS.

SEE P. 15-4

N 89°25'42" W

578.27'