


PART OF THE NW 1/4, OF SECTION 34, T.7N., R.1E., S.L.B. & M.
 VALLEY JUNCTION SUBDIVISION PHASE II

IN WEBER COUNTY

TAXING UNIT: 317

SCALE 1" = 60'

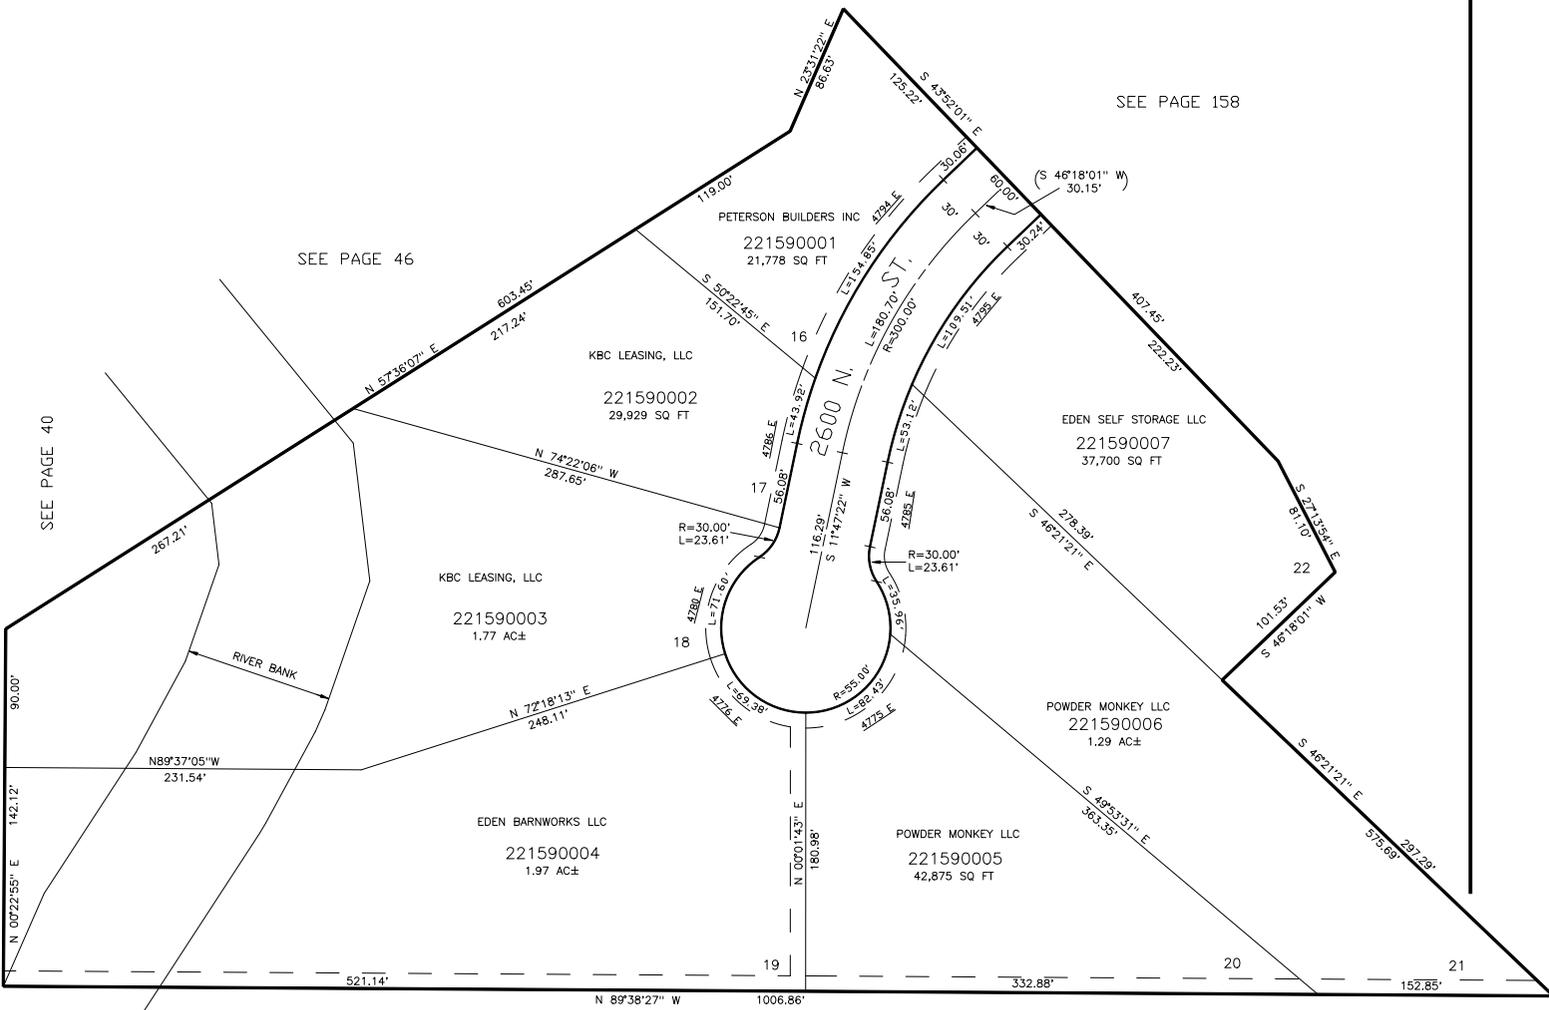

SEE PAGE 158

SEE PAGE 46

SEE PAGE 40

SEE PAGE 46

10' UTILITY & DRAINAGE EASEMENTS EACH
 SIDE OF PROPERTY LINES AS INDICATED
 BY DASHED LINES EXCEPT AS OTHERWISE
 SHOWN.

FOR COMPLETE ENG DATA SEE
 ORIGINAL DEDICATION PLAT IN
 BOOK 50, PAGE 30 OF RECORDS.

SEE DED. PLAT FOR
 NON-BUILDABLE AREA IN
 LOTS 17, 18, 19