

PART OF THE SE.1/4, OF SECTION 27, T.7N., R.1E., S.L.B. & M.


ANDERSEN ACRES SUBDIVISION

IN WEBER COUNTY

TAXING UNIT: 28

SCALE 1" = 60'

SEE PAGE 21

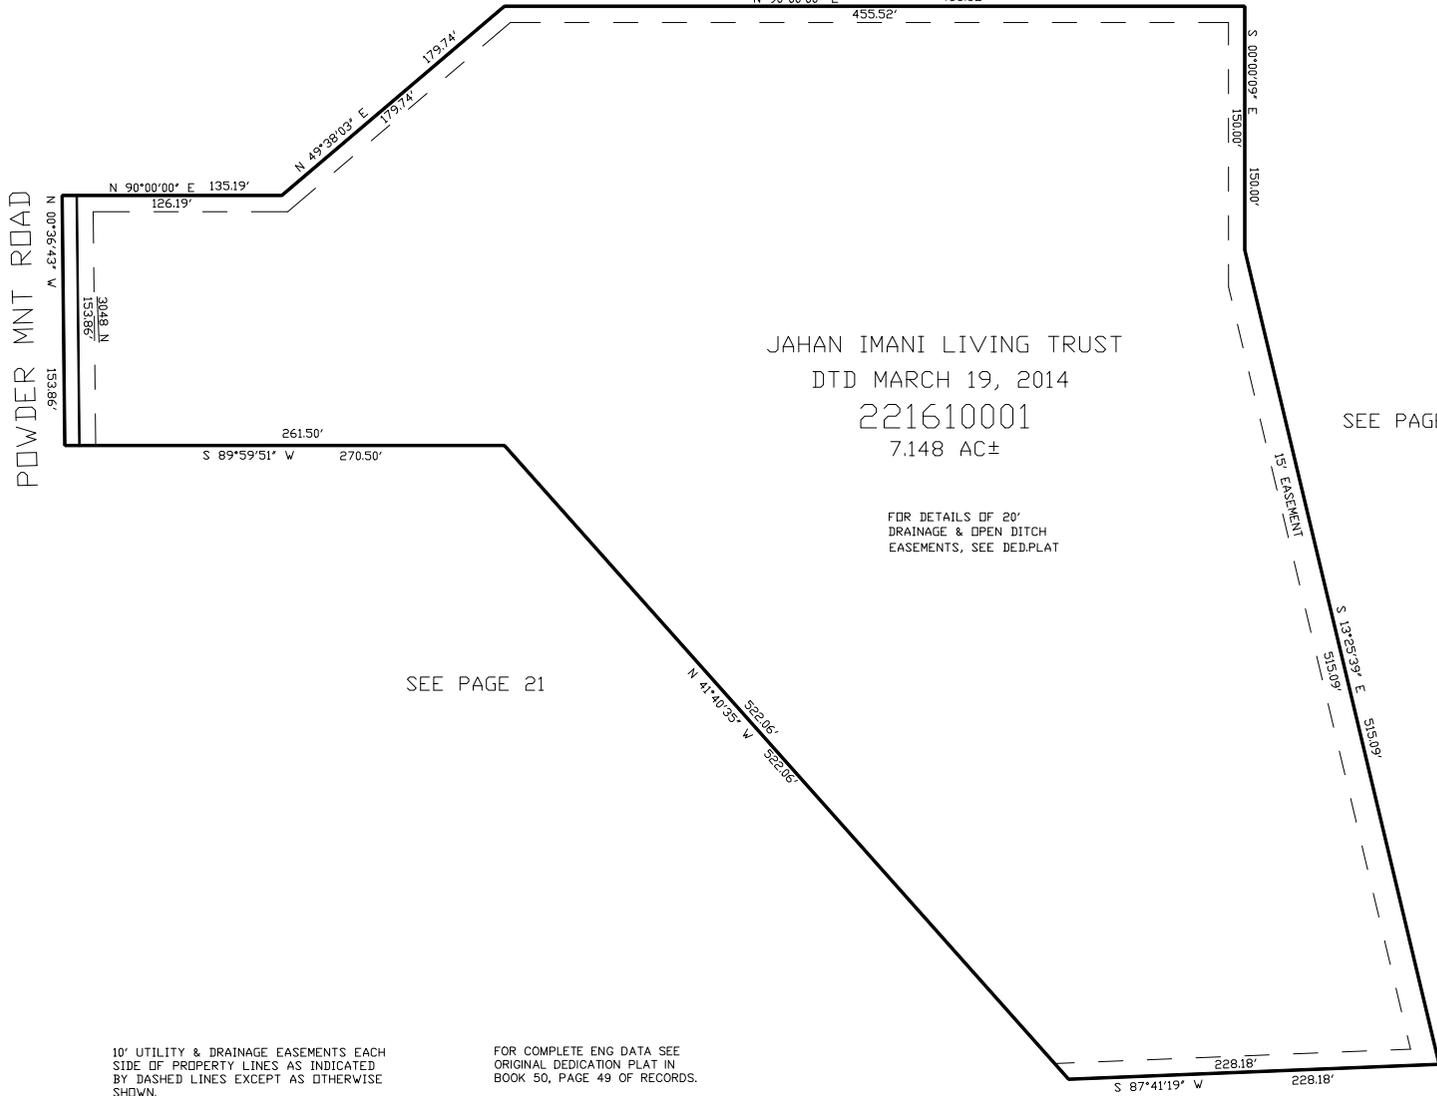

JAHAN IMANI LIVING TRUST
 DTD MARCH 19, 2014
 221610001
 7.148 AC±

FOR DETAILS OF 20'
 DRAINAGE & OPEN DITCH
 EASEMENTS, SEE DED.PLAT

SEE PAGE 21

SEE PAGE 21

SEE PAGE 21

10' UTILITY & DRAINAGE EASEMENTS EACH
 SIDE OF PROPERTY LINES AS INDICATED
 BY DASHED LINES EXCEPT AS OTHERWISE
 SHOWN.

FOR COMPLETE ENG DATA SEE
 ORIGINAL DEDICATION PLAT IN
 BOOK 50, PAGE 49 OF RECORDS.