


PART OF THE EAST 1/2, OF SECTION 20, T.7N., R.1E., S.L.B. & M.
COTTONWOOD HILLS ESTATES SUBDIVISION - PHASE 4

IN WEBER COUNTY

TAXING UNIT: 36

SCALE 1" = 60'

SEE PAGE 149

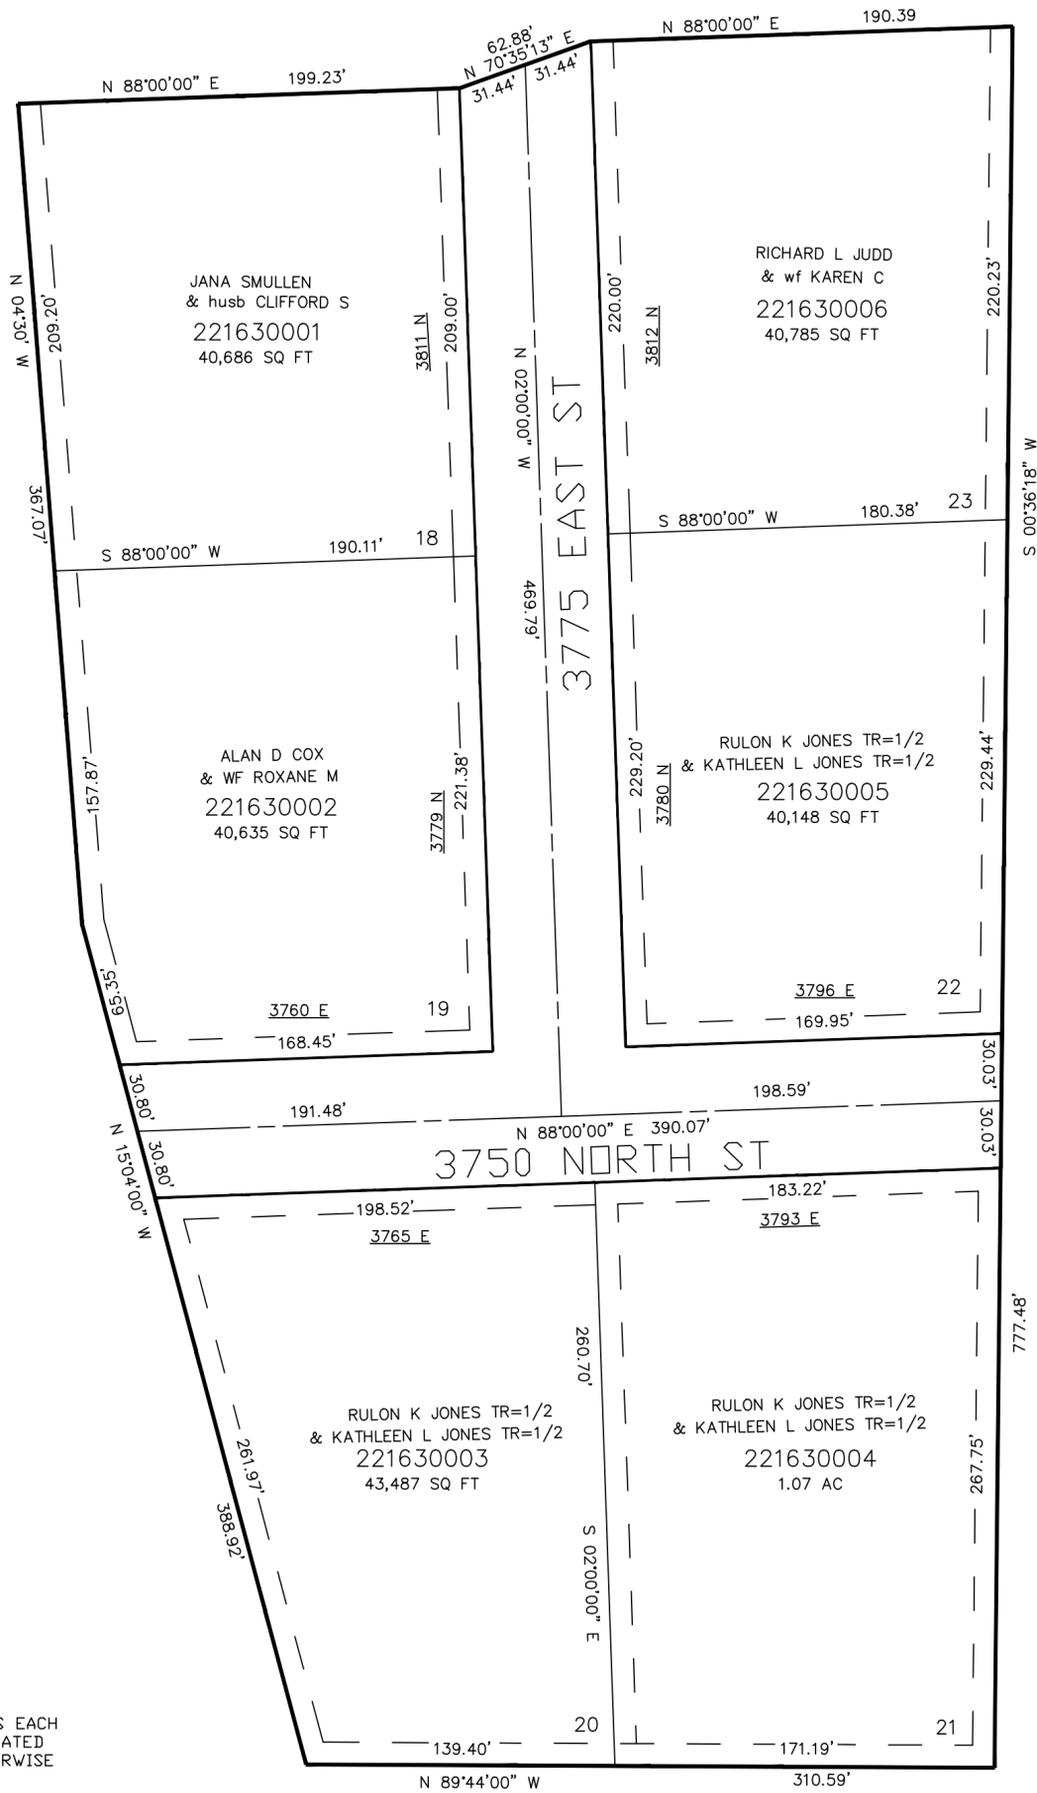

SEE PAGE 13

SEE PAGE 13

10' UTILITY & DRAINAGE EASEMENTS EACH SIDE OF PROPERTY LINES AS INDICATED BY DASHED LINES EXCEPT AS OTHERWISE SHOWN.

FOR STORM RETENTION EASEMENT NOTE: SEE ORIGINAL DEDICATION PLAT

FOR COMPLETE ENG DATA SEE ORIGINAL DEDICATION PLAT IN BOOK 51, PAGE 02 OF RECORDS.

SEE PAGE 13