


PART OF THE S.W.1/4, OF SECTION 16, T.7N., R.1E., S.L.B. & M.
SHEEP CREEK CLUSTER SUBDIVISION PHASE 1

TAXING UNIT: 374

WEBER COUNTY
 SCALE 1" = 100'

SEE PAGE 165

SEE PAGE 6

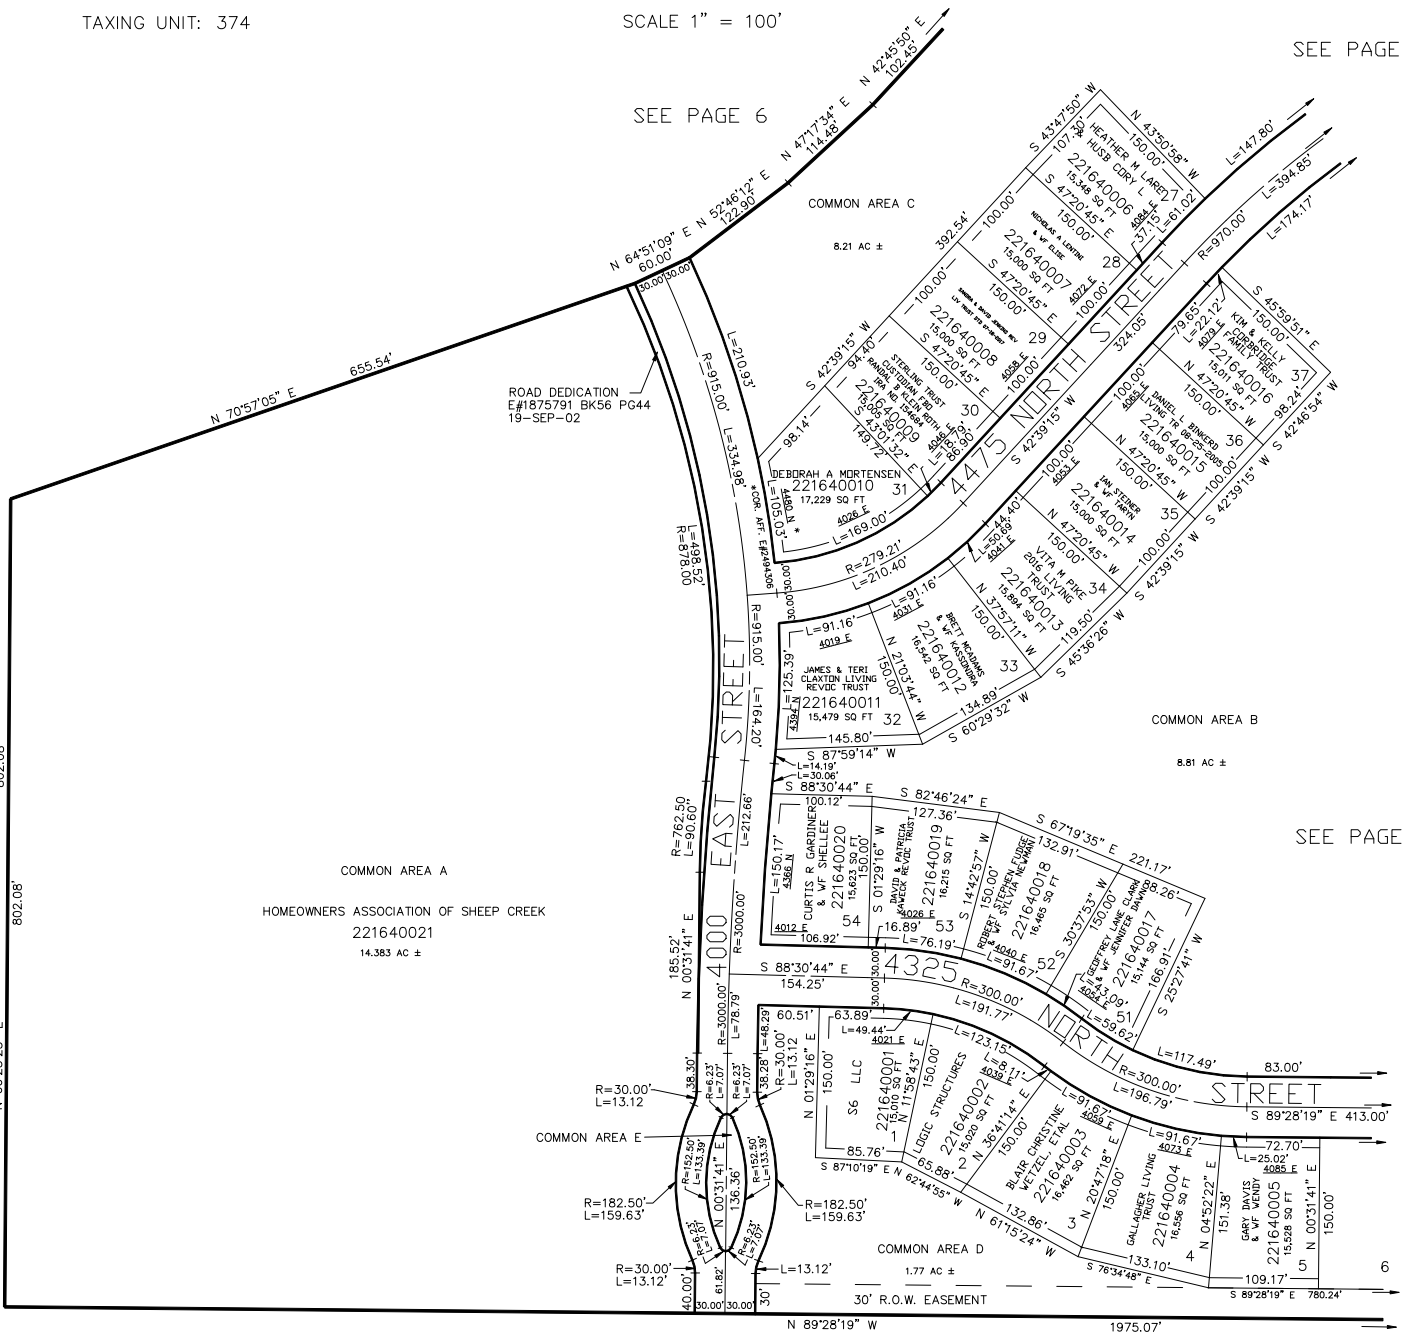

SEE PAGE 6

SEE PAGE 166

10' UTILITY & DRAINAGE EASEMENTS EACH SIDE OF PROPERTY LINES AS INDICATED BY DASHED LINES EXCEPT AS OTHERWISE SHOWN.

SEE PAGE 6

FOR COMPLETE ENG DATA SEE ORIGINAL DEDICATION PLAT IN BOOK 51, PAGE 4 OF RECORDS.

FOR TAX PURPOSES ONLY