

PART OF THE S.W.1/4, OF SECTION 16, T.7N., R.1E., S.L.B. & M.
SHEEP CREEK CLUSTER SUBDIVISION PHASE 1


164

TAXING UNIT: 374

WEBER COUNTY
SCALE 1" = 100'

SEE PAGE 165

SEE PAGE 6

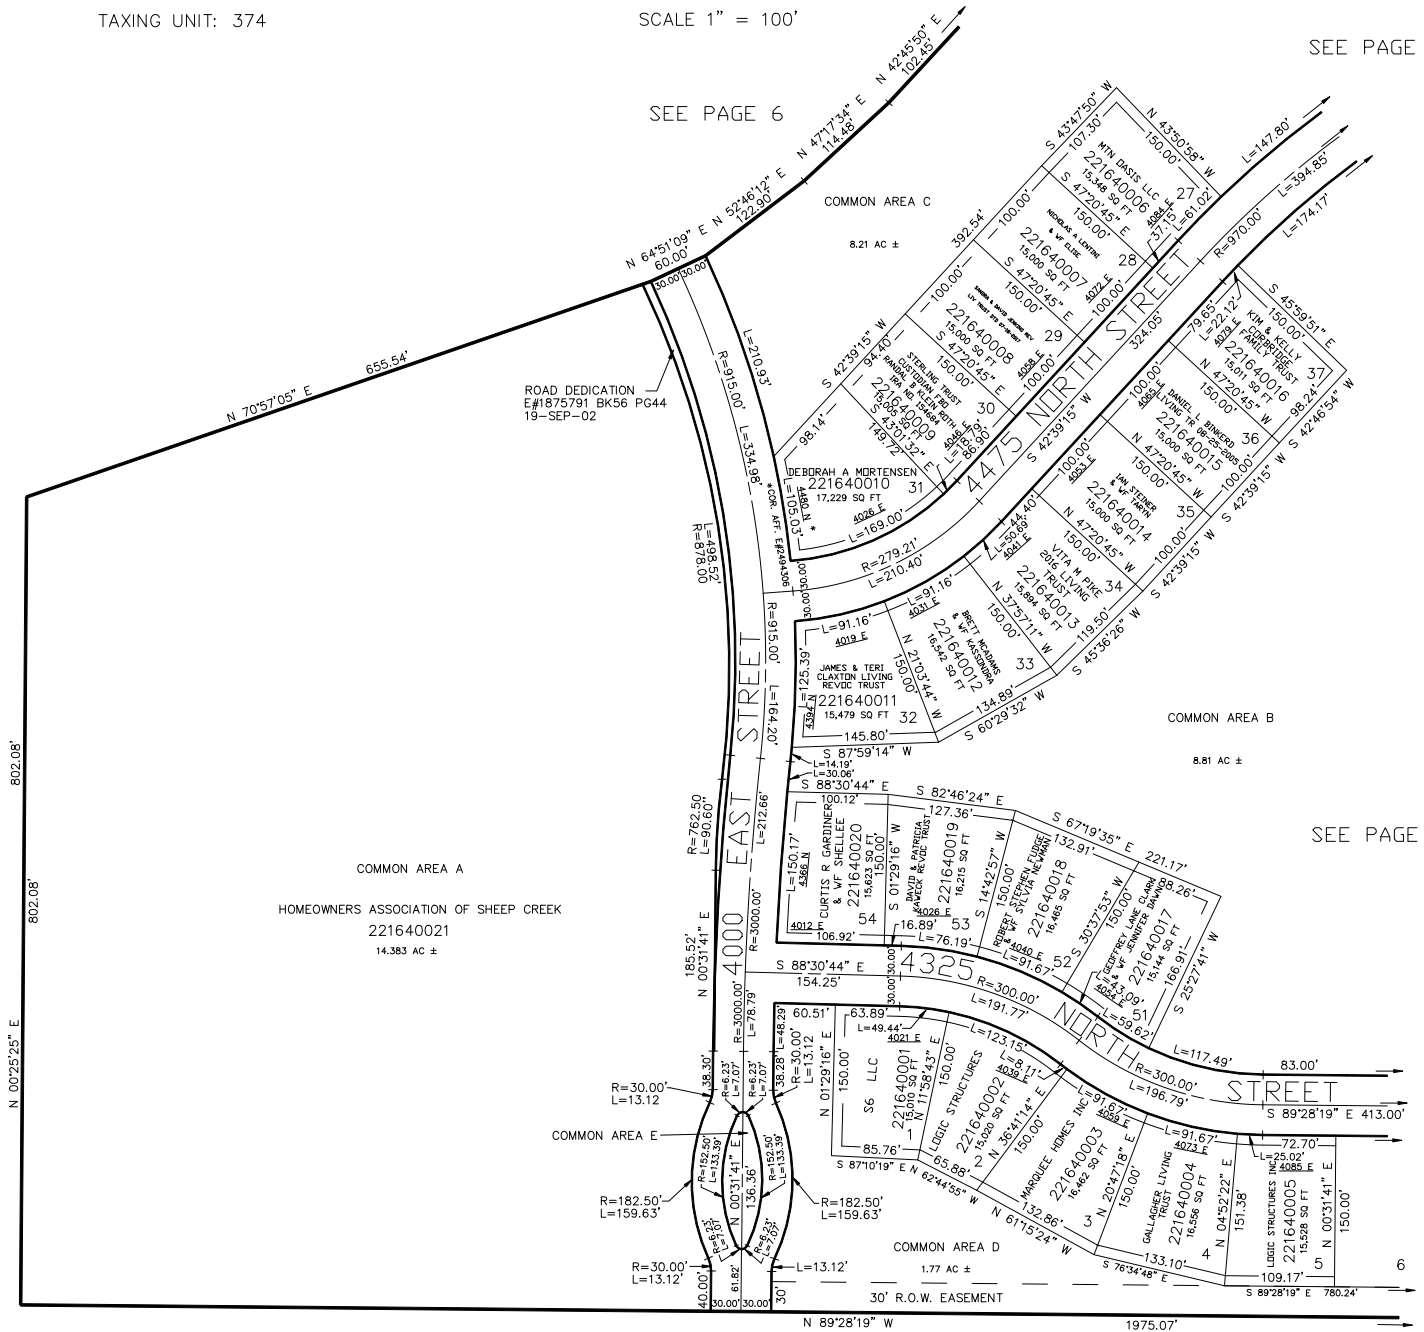

SEE
PAGE
6

SEE PAGE 166

SEE PAGE 6

FOR COMPLETE ENG DATA SEE
ORIGINAL DEDICATION PLAT IN
BOOK 51, PAGE 4 OF RECORDS.

10' UTILITY & DRAINAGE EASEMENTS EACH
SIDE OF PROPERTY LINES AS INDICATED
BY DASHED LINES EXCEPT AS OTHERWISE
SHOWN.

FOR TAX PURPOSES ONLY