


PART OF THE S.W.1/4, OF SECTION 22, T.7N., R.1E., S.L.B. & M.
WORLD MARK, THE CLUB AT WOLF CREEK VILLAGE PH 2 A COND.

WEBER COUNTY

TAXING UNIT: 203

SCALE 1" = 60'

SEE PAGE 16

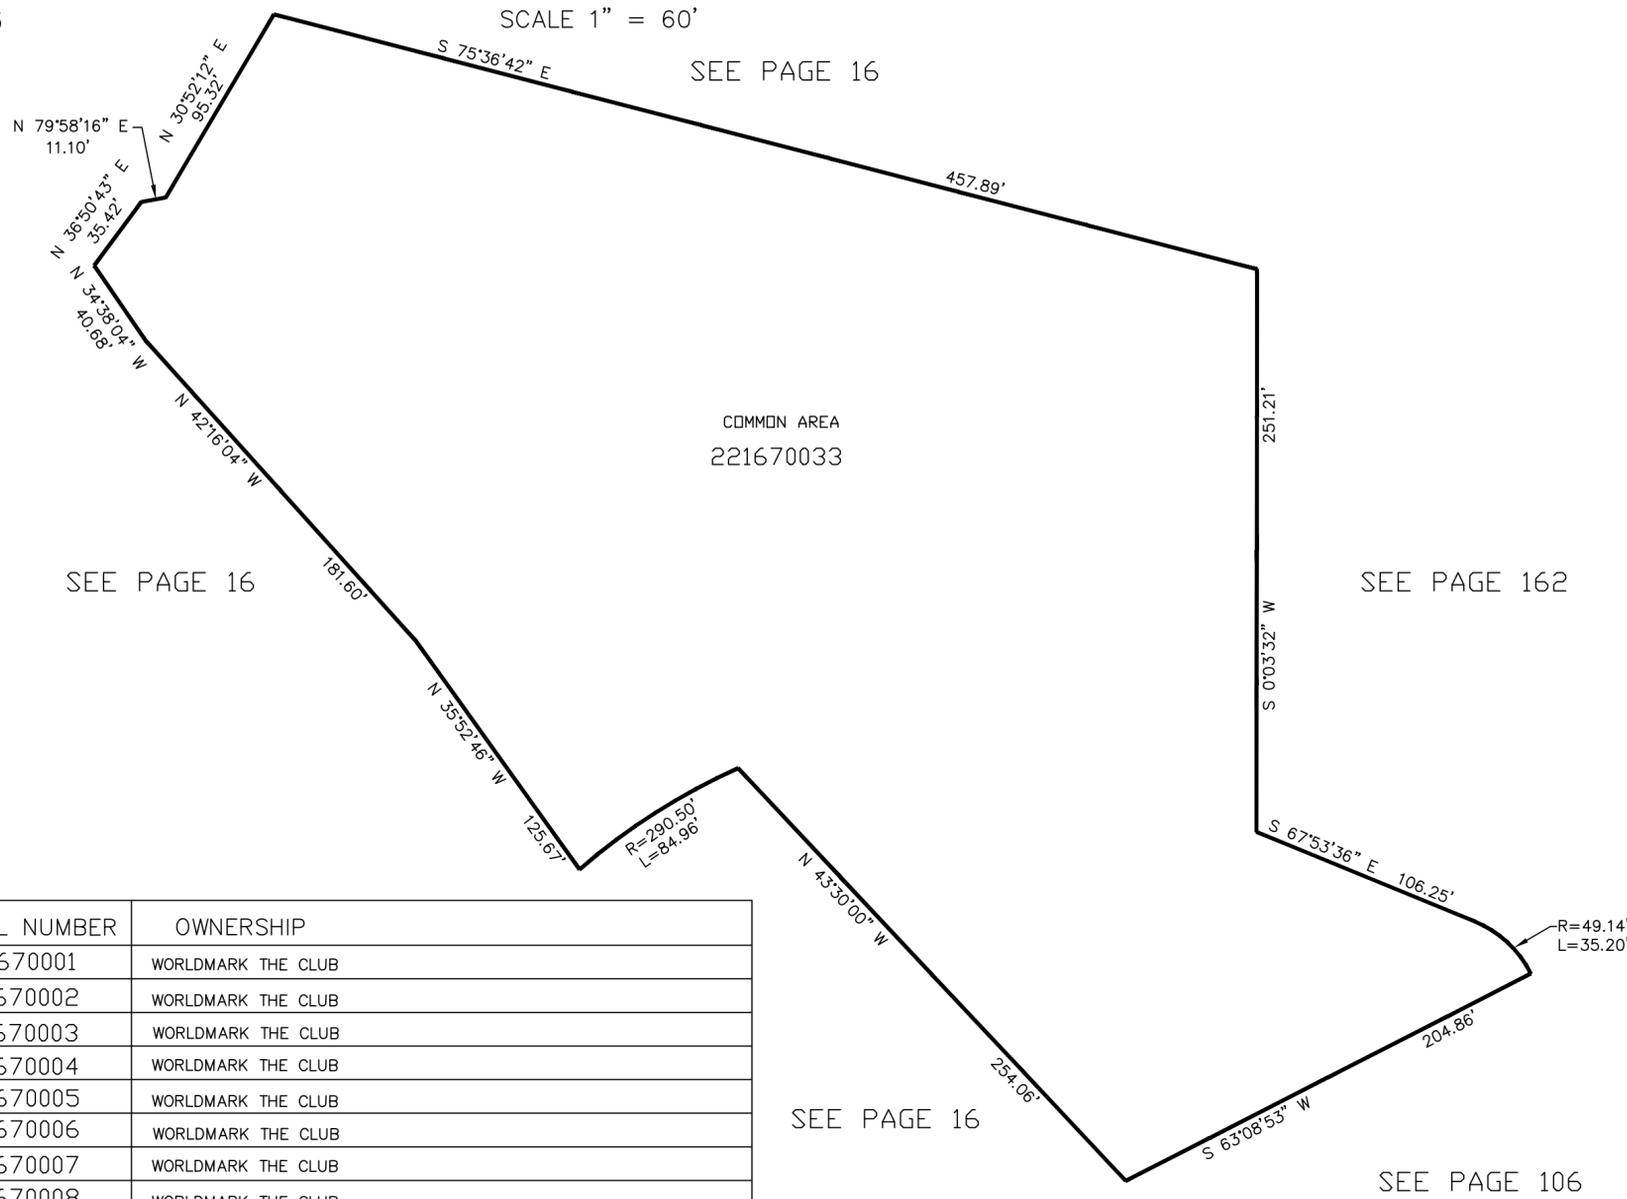

BUILDING	UNIT	SERIAL NUMBER	OWNERSHIP
5	501	221670001	WORLD MARK THE CLUB
	502	221670002	WORLD MARK THE CLUB
	503	221670003	WORLD MARK THE CLUB
	504	221670004	WORLD MARK THE CLUB
	505	221670005	WORLD MARK THE CLUB
	506	221670006	WORLD MARK THE CLUB
	507	221670007	WORLD MARK THE CLUB
	508	221670008	WORLD MARK THE CLUB
	509	221670009	WORLD MARK THE CLUB
	510	221670010	WORLD MARK THE CLUB
	511	221670011	WORLD MARK THE CLUB
	512	221670012	WORLD MARK THE CLUB
	513	221670013	WORLD MARK THE CLUB
	514	221670014	WORLD MARK THE CLUB
	515	221670015	WORLD MARK THE CLUB
	6	601	221670017
602		221670018	WORLD MARK THE CLUB
603		221670019	WORLD MARK THE CLUB
604		221670020	WORLD MARK THE CLUB
605		221670021	WORLD MARK THE CLUB
606		221670022	WORLD MARK THE CLUB
607		221670023	WORLD MARK THE CLUB
608		221670024	WORLD MARK THE CLUB
609		221670025	WORLD MARK THE CLUB
610		221670026	WORLD MARK THE CLUB
611		221670027	WORLD MARK THE CLUB
612	221670028	WORLD MARK THE CLUB	
613	221670029	WORLD MARK THE CLUB	
614	221670030	WORLD MARK THE CLUB	
615	221670031	WORLD MARK THE CLUB	
616	221670032	WORLD MARK THE CLUB	