


PART OF THE S.1/2, OF SECTION 26, AND  
PART OF THE N.1/2, OF SECTION 34, AND  
PART OF THE W.1/2, OF SECTION 35, T.7N., R.1E., S.L.B. & M.  
**EDEN ACRES SUBDIVISION**  
IN WEBER COUNTY  
SCALE 1" = 100'

TAXING UNIT: 317

SEE PAGE 45

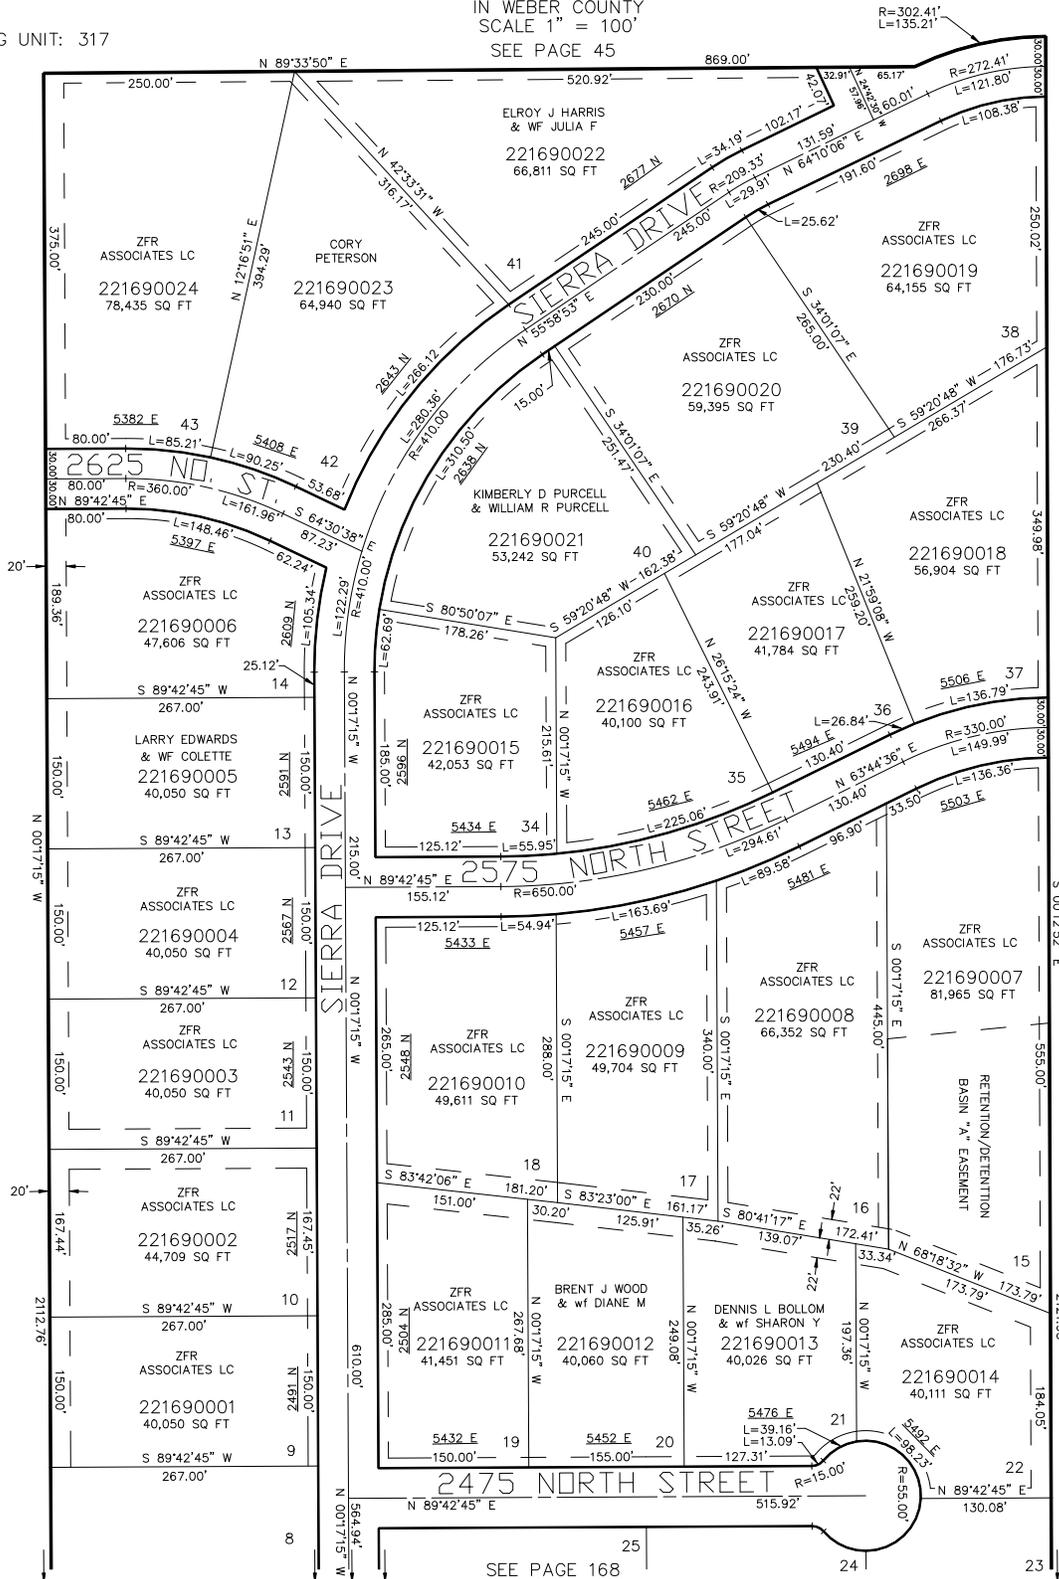

SEE PAGE 45

SEE PAGE 45

10' UTILITY & DRAINAGE EASEMENTS  
EACH SIDE OF PROPERTY LINES AS  
INDICATED BY DASHED LINES EXCEPT  
AS OTHERWISE SHOWN.

FOR COMPLETE ENG DATA SEE  
ORIGINAL DEDICATION PLAT IN  
BOOK 51, PAGE 38 OF RECORDS.

SEE PAGE 168