


PART OF THE S.1/2, OF SECTION 26, AND
PART OF THE N.1/2, OF SECTION 34, AND
PART OF THE W.1/2, OF SECTION 35, T.7N., R.1E., S.L.B. & M.
EDEN ACRES SUBDIVISION

IN WEBER COUNTY
SCALE 1" = 100'
SEE PAGE 45

TAXING UNIT: 28

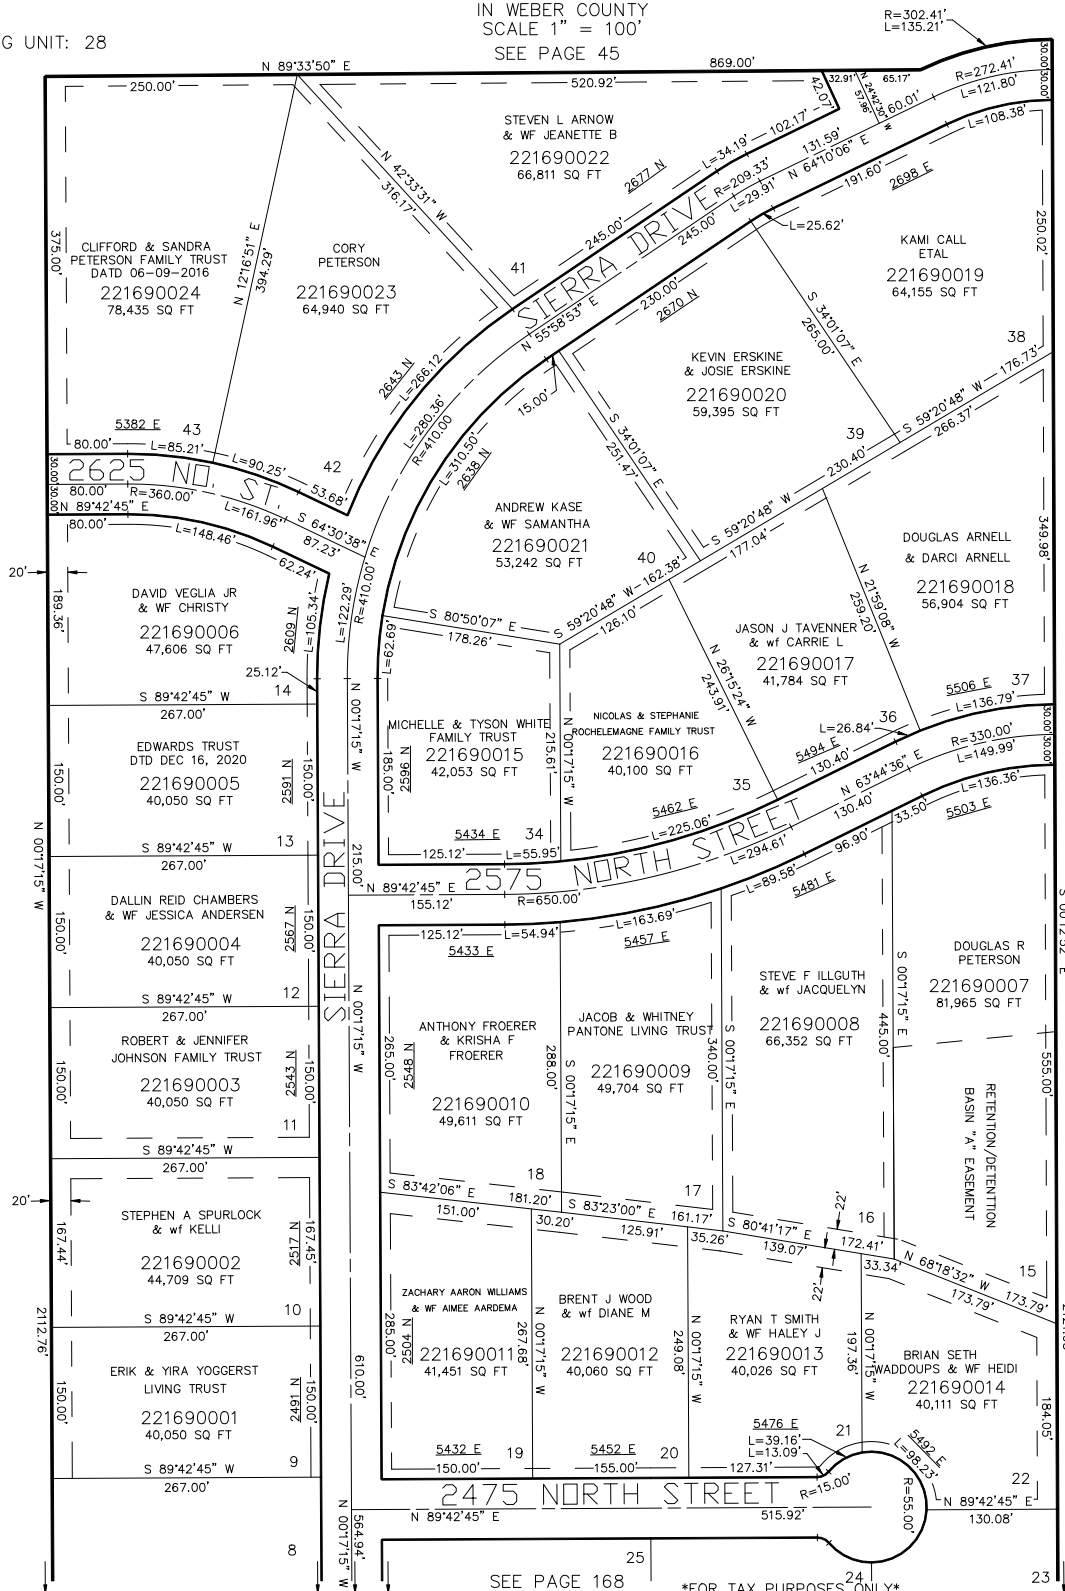

SEE PAGE 45

SEE PAGE 45

10' UTILITY & DRAINAGE EASEMENTS
EACH SIDE OF PROPERTY LINES AS
INDICATED BY DASHED LINES EXCEPT
AS OTHERWISE SHOWN.

FOR COMPLETE ENG DATA SEE
ORIGINAL DEDICATION PLAT IN
BOOK 51, PAGE 38 OF RECORDS.

SEE PAGE 168

FOR TAX PURPOSES ONLY

JAR 01-00