

PART OF THE SW.1/4, OF SECTION 23  
AND PART OF THE NW.1/4, OF SECTION 26, T.7N., R.1E., S.L.B. & M.  
**ELKHORN SUBDIVISION PHASE 4**


TAXING UNIT: 203

IN WEBER COUNTY

SCALE 1" = 60'

SEE PAGE 20

SEE PAGE 20

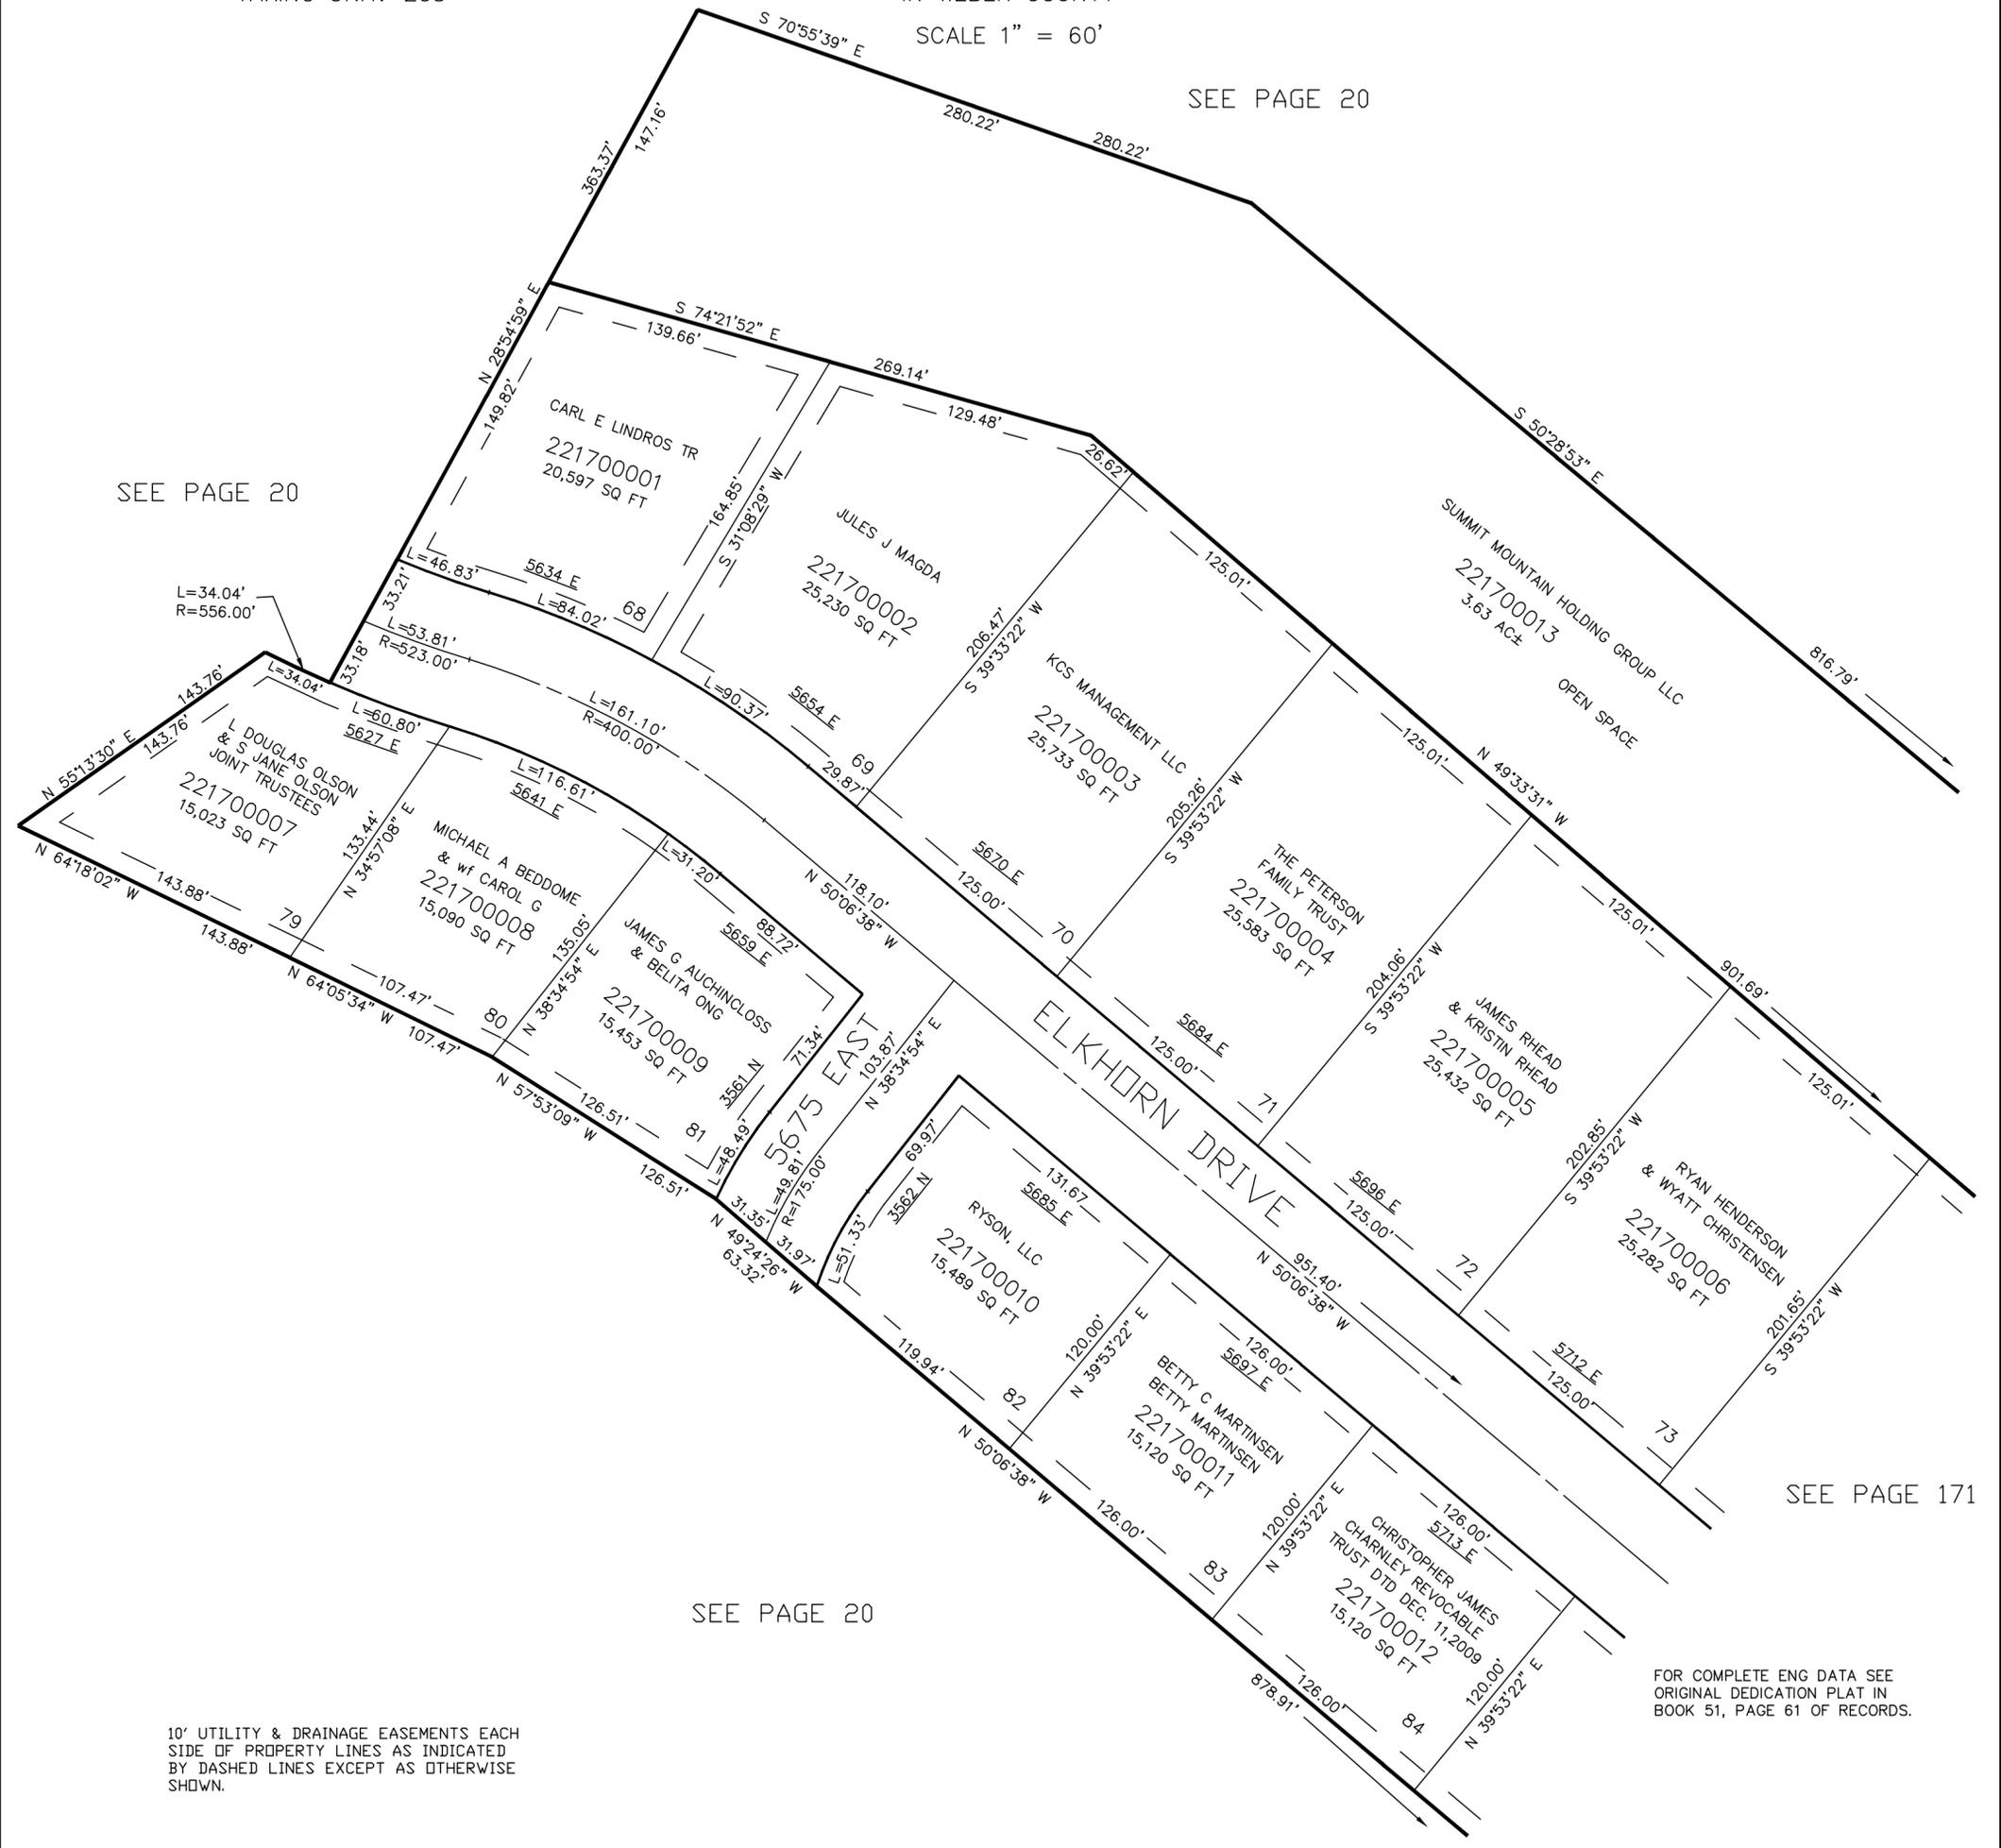

SEE PAGE 171

SEE PAGE 20

10' UTILITY & DRAINAGE EASEMENTS EACH SIDE OF PROPERTY LINES AS INDICATED BY DASHED LINES EXCEPT AS OTHERWISE SHOWN.

FOR COMPLETE ENG DATA SEE ORIGINAL DEDICATION PLAT IN BOOK 51, PAGE 61 OF RECORDS.