

PART OF THE SW.1/4, OF SECTION 23
AND PART OF THE NW.1/4, OF SECTION 26, T.7N., R.1E., S.L.B. & M.
ELKHORN SUBDIVISION PHASE 4


TAXING UNIT: 203

IN WEBER COUNTY

SCALE 1" = 60'

SEE PAGE 20

SEE PAGE 20

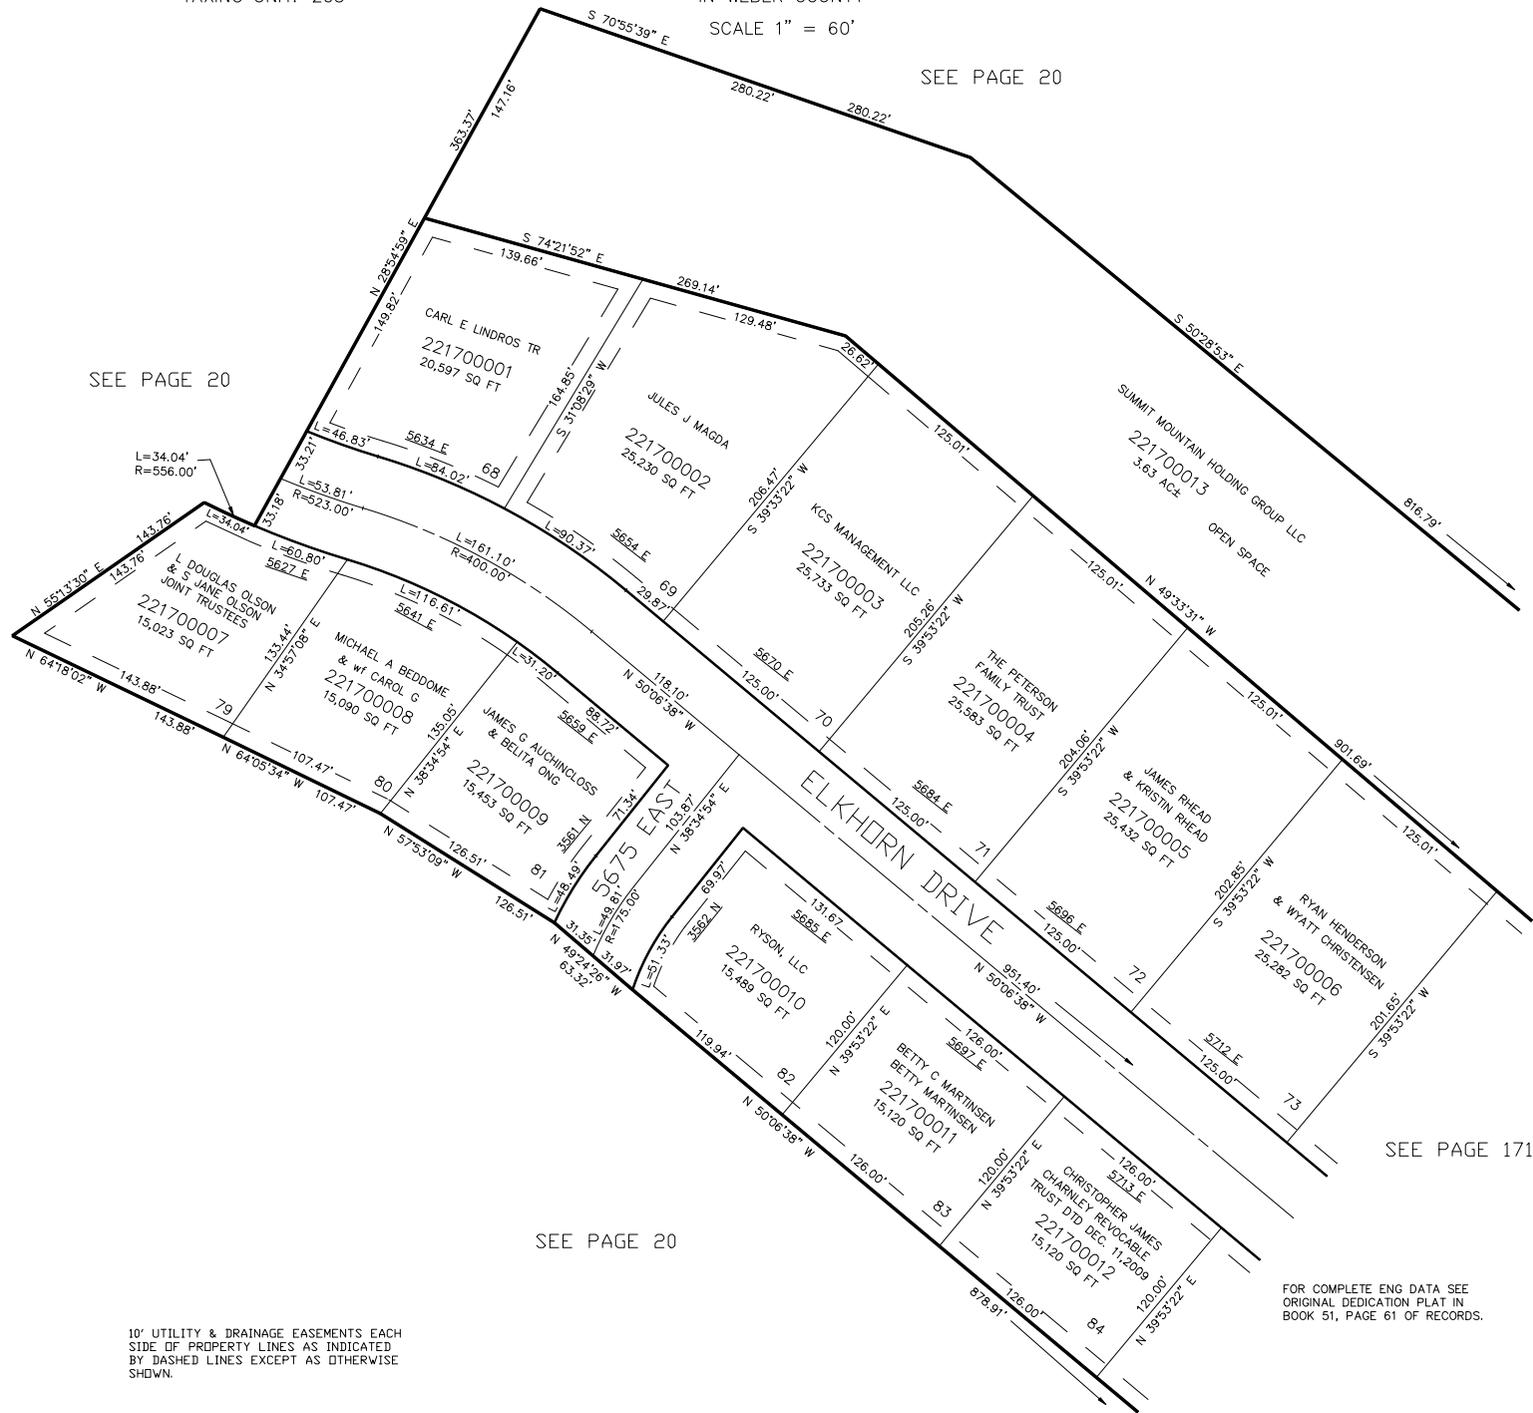

SEE PAGE 171

SEE PAGE 20

FOR COMPLETE ENG DATA SEE ORIGINAL DEDICATION PLAT IN BOOK 51, PAGE 61 OF RECORDS.

10' UTILITY & DRAINAGE EASEMENTS EACH SIDE OF PROPERTY LINES AS INDICATED BY DASHED LINES EXCEPT AS OTHERWISE SHOWN.