


PART OF THE N.E.1/4, OF SECTION 18, T.7N., R.1E., S.L.B. & M.
SHAWN KNIGHT SUBDIVISION NO. 2

IN WEBER COUNTY

TAXING UNIT: 36

SCALE 1" = 40'

SEE PAGE 8-1

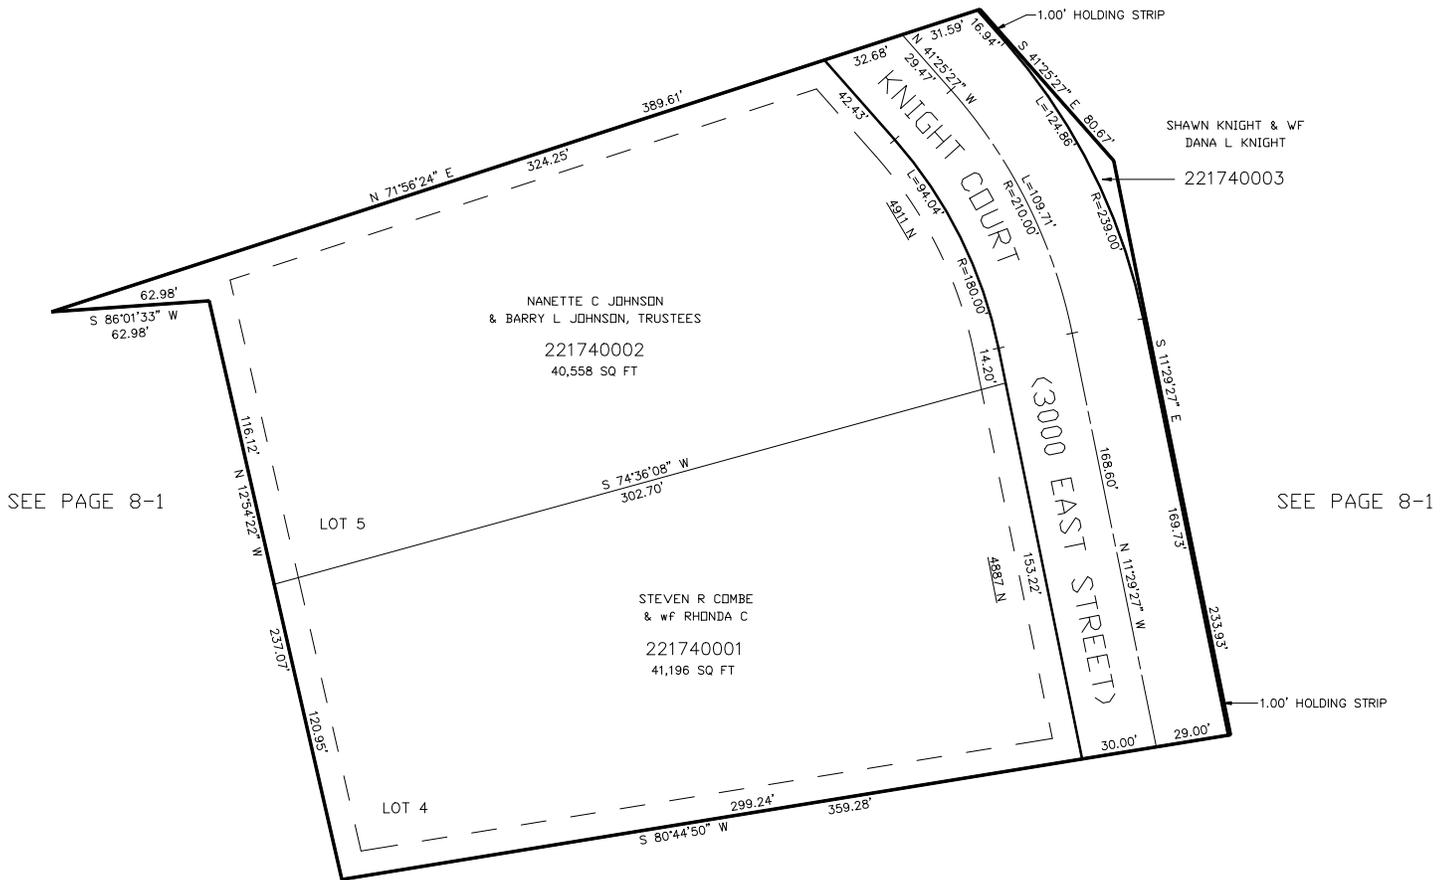

SEE PAGE 8-1

SEE PAGE 8-1

SEE PAGE 142

NOTE: SEE DEDICATION PLAT FOR SECONDARY WATER EASEMENTS.

FOR COMPLETE ENG DATA SEE ORIGINAL DEDICATION PLAT IN BOOK 51, PAGE 82 OF RECORDS.

10' UTILITY & DRAINAGE EASEMENTS EACH SIDE OF PROPERTY LINES AS INDICATED BY DASHED LINES EXCEPT AS OTHERWISE SHOWN.