


PART OF THE N.E.1/4, OF SECTION 18, T.7N., R.1E., S.L.B. & M.
SHAWN KNIGHT SUBDIVISION NO. 2

IN WEBER COUNTY
SCALE 1" = 40'

TAXING UNIT: 36

SEE PAGE 8-1

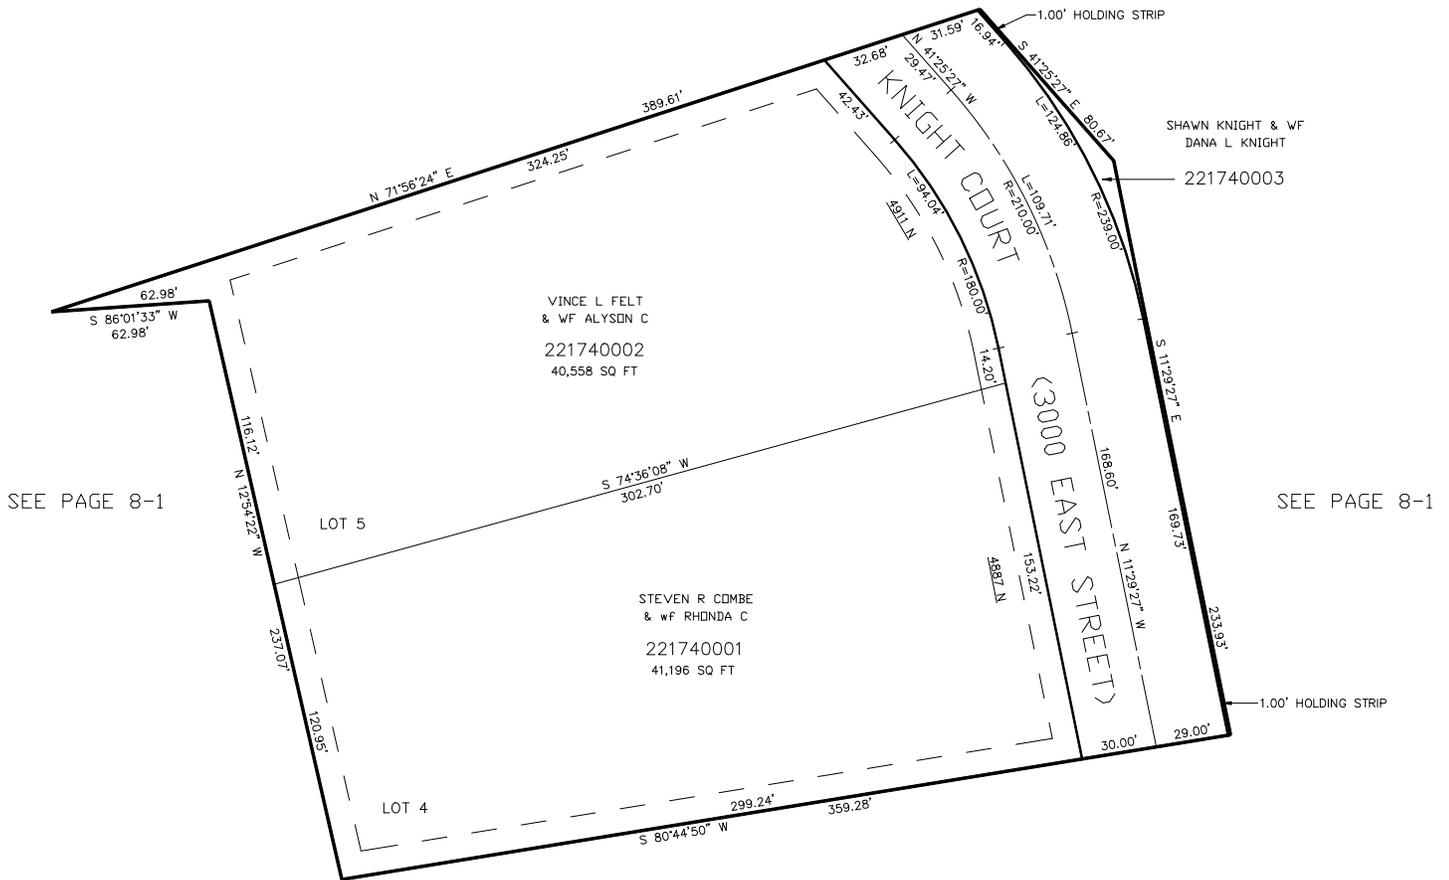

SEE PAGE 8-1

SEE PAGE 8-1

SEE PAGE 142

NOTE: SEE DEDICATION PLAT FOR
SECONDARY WATER EASEMENTS.

FOR COMPLETE ENG DATA SEE
ORIGINAL DEDICATION PLAT IN
BOOK 51, PAGE 82 OF RECORDS.

10' UTILITY & DRAINAGE EASEMENTS EACH
SIDE OF PROPERTY LINES AS INDICATED
BY DASHED LINES EXCEPT AS OTHERWISE
SHOWN.