


PART OF THE N.E.1/4, OF SECTION 18, T.7N., R.1E., S.L.B. & M.
SHAWN KNIGHT SUBDIVISION NO. 2

IN WEBER COUNTY

TAXING UNIT: 36

SCALE 1" = 40'

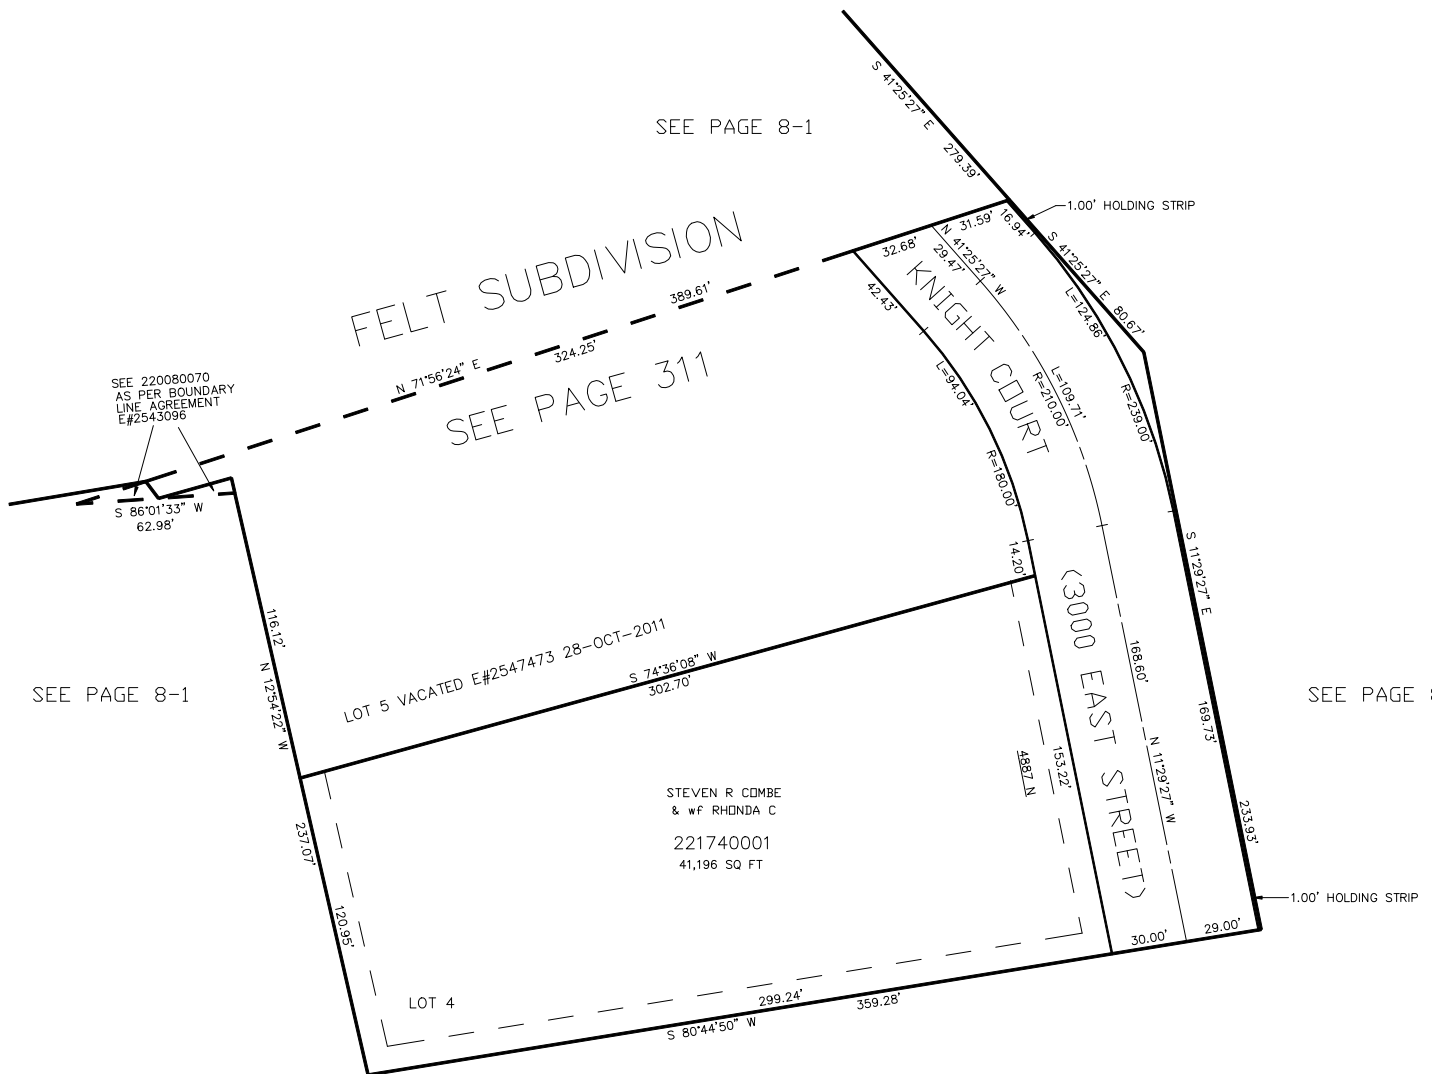

NOTE: SEE DEDICATION PLAT FOR
SECONDARY WATER EASEMENTS.

10' UTILITY & DRAINAGE EASEMENTS EACH
SIDE OF PROPERTY LINES AS INDICATED
BY DASHED LINES EXCEPT AS OTHERWISE
SHOWN.

FOR COMPLETE ENG DATA SEE
ORIGINAL DEDICATION PLAT IN
BOOK 51, PAGE 82 OF RECORDS.

FOR TAX PURPOSES ONLY

CRR 03-00