

PART OF THE S.W.1/4, OF SECTION 8, T.7N., R.1E., S.L.B. & M.  
VALLEY ESTATES PHASE 1 SUBDIVISION

IN WEBER COUNTY


TAXING UNIT: 36

SCALE 1" = 60'

SEE PAGE 78

SEE PAGE 5

SEE PAGE 79

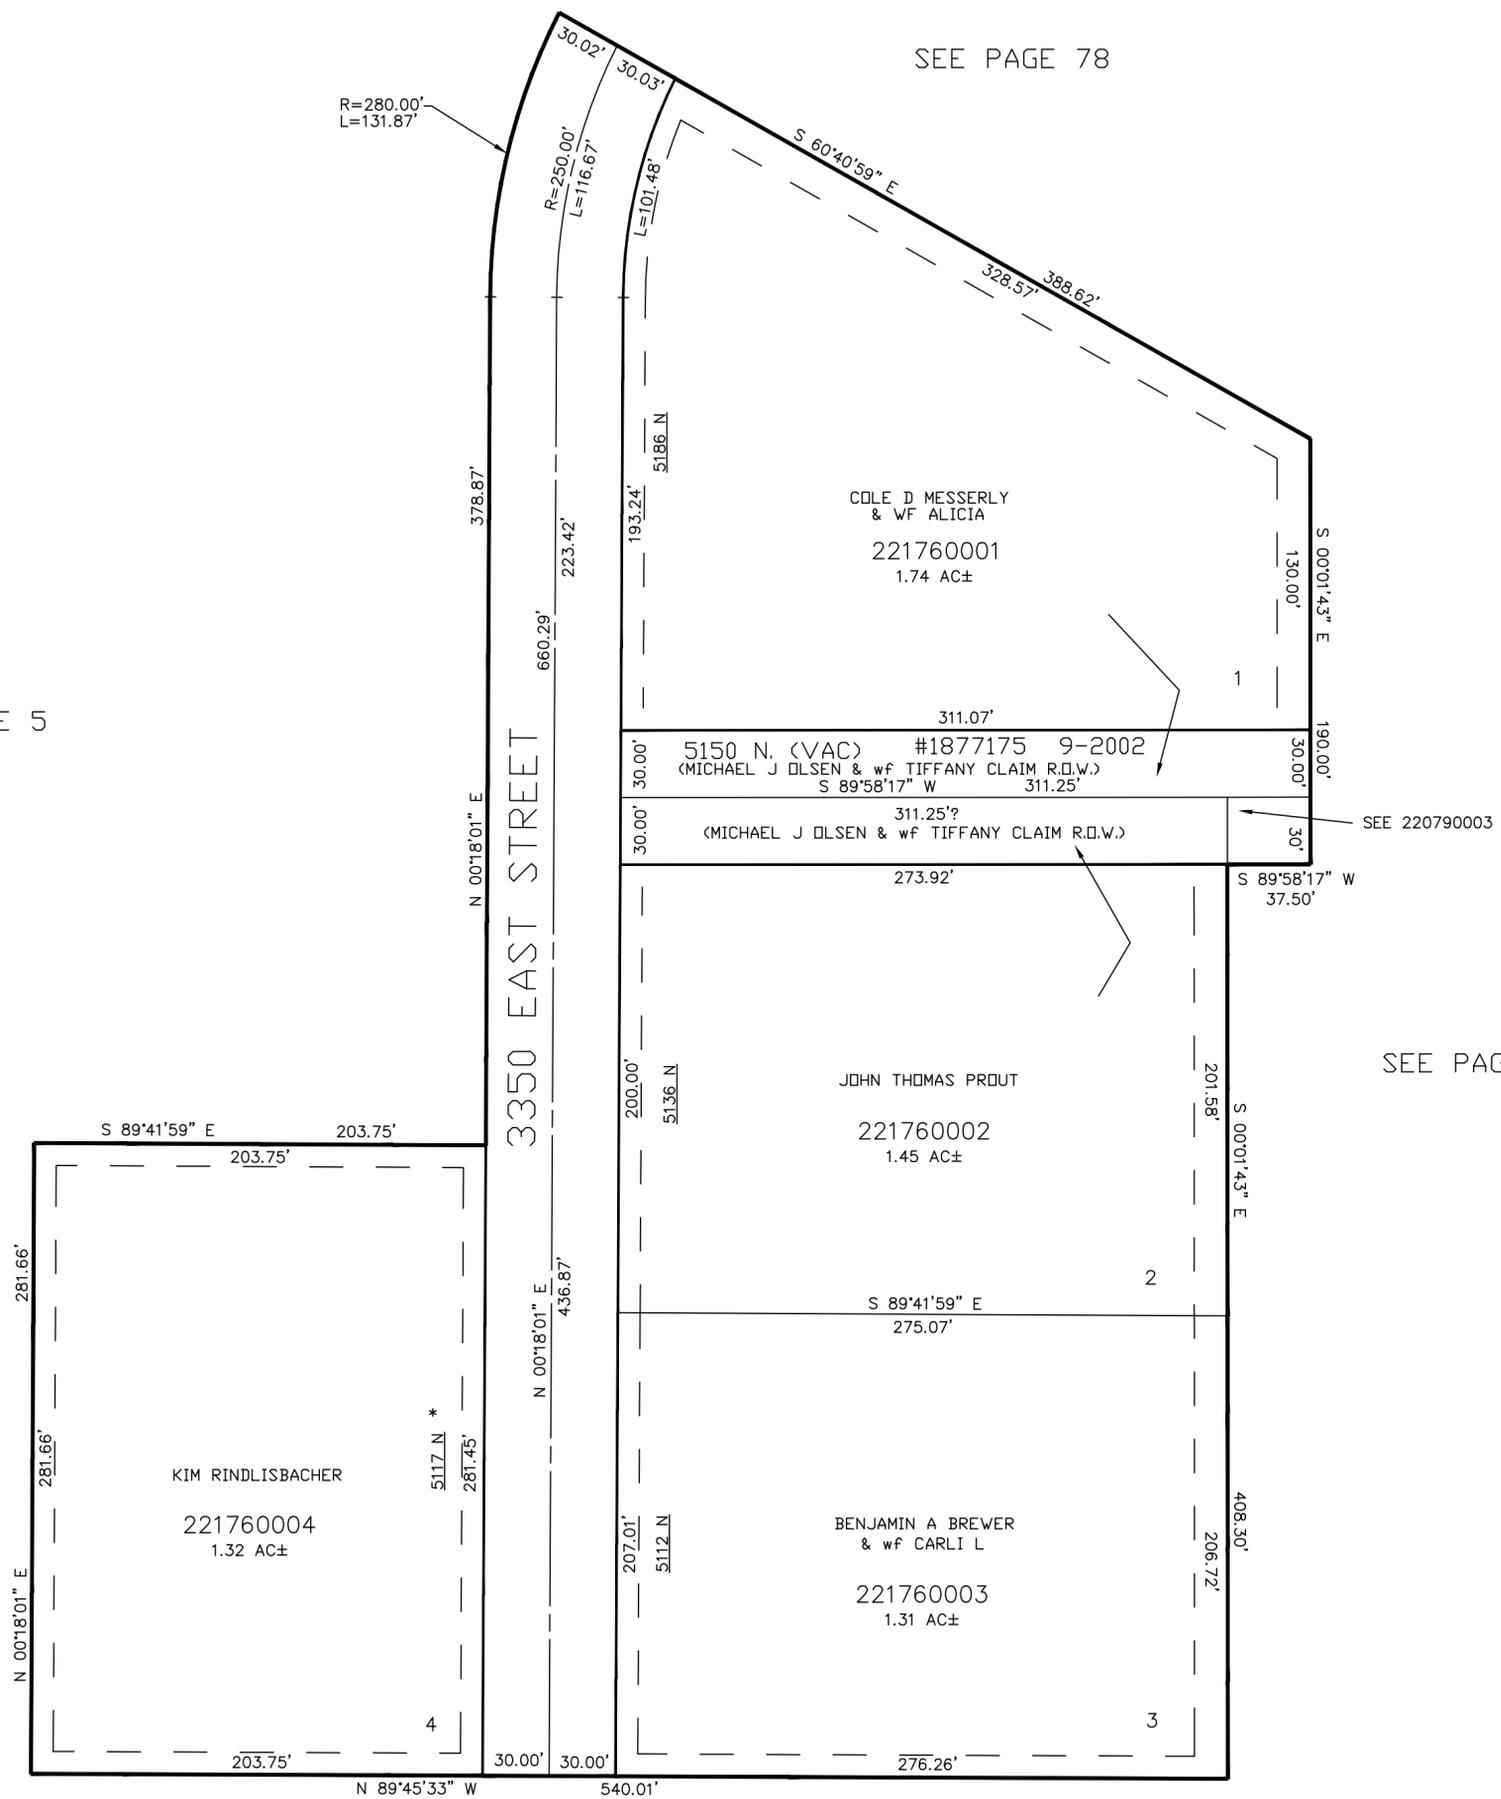

\* CORRECTION AFFIDAVIT  
E# 1795400

10' UTILITY & DRAINAGE EASEMENTS EACH  
SIDE OF PROPERTY LINES AS INDICATED  
BY DASHED LINES EXCEPT AS OTHERWISE  
SHOWN.

SEE PAGE 7

FOR COMPLETE ENG DATA SEE  
ORIGINAL DEDICATION PLAT IN  
BOOK 51, PAGE 96 OF RECORDS.