


PART OF THE N. 1/2, OF SECTION 17, T.7N., R.1E., S.L.B. & M.
VALLEY ESTATES PHASE-2 SUBDIVISION

182

TAXING UNIT: 36

IN WEBER COUNTY
 SCALE 1" = 200'

SEE PAGE 7

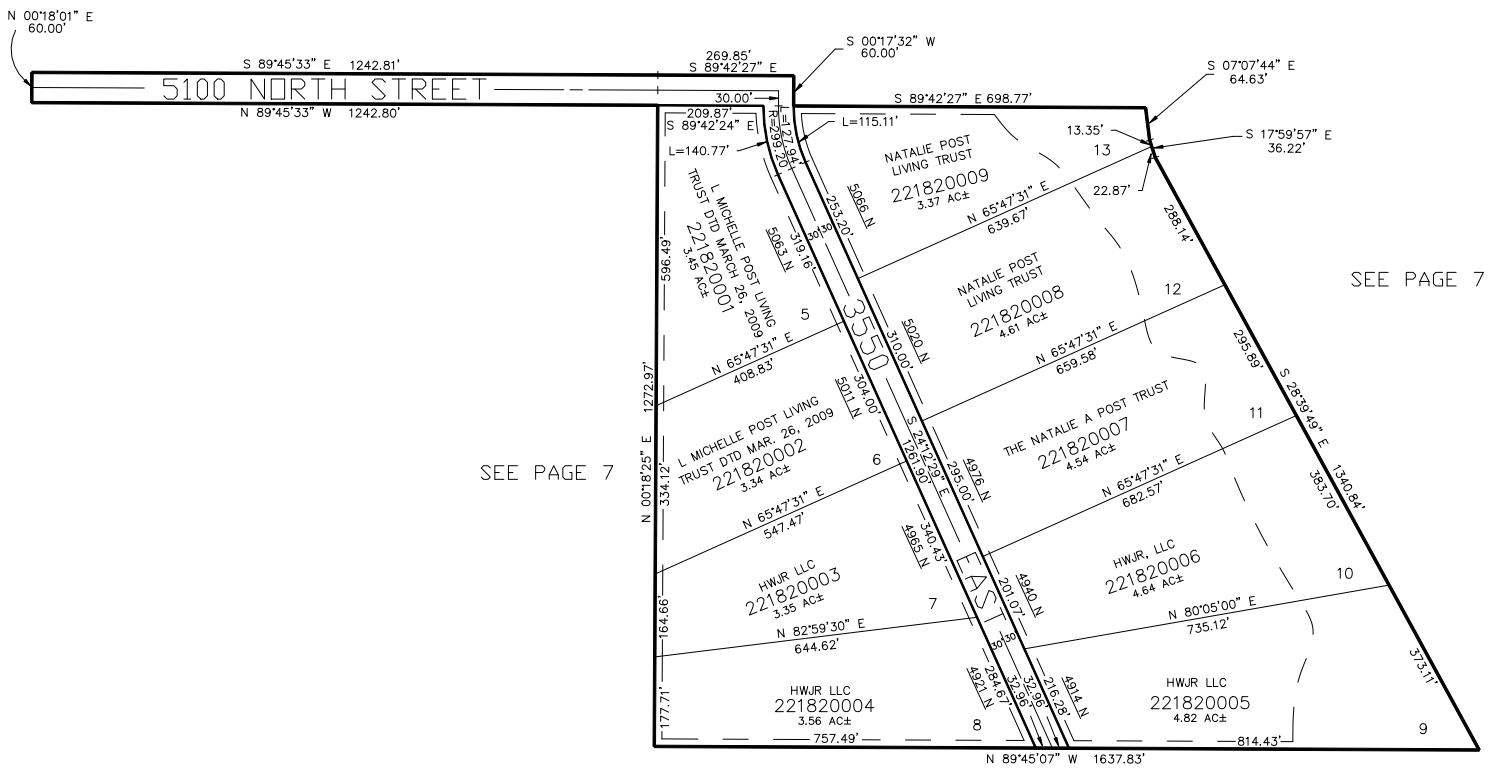

SEE PAGE 7

SEE PAGE 7

SEE PAGE 7

FOR ALL OTHER EASEMENTS SEE
 ORIGINAL DEDICATION PLAT

15' UTILITY & DRAINAGE EASEMENTS EACH
 SIDE OF PROPERTY LINES AS INDICATED
 BY DASHED LINES EXCEPT AS OTHERWISE
 SHOWN.

FOR COMPLETE ENG DATA SEE
 ORIGINAL DEDICATION PLAT IN
 BOOK 53, PAGE 81 OF RECORDS.