

PART OF THE SW 1/4 OF SECTION 15, T.7N., R.1E., S.L.B. & M.
SNOWFLAKE SUBDIVISION PHASE 3


IN WEBER COUNTY

TAXING UNIT: 480

SCALE 1" = 100'

SEE PAGE 6

*SEE DEDICATION PLAT FOR NONBUILDABLE AREA

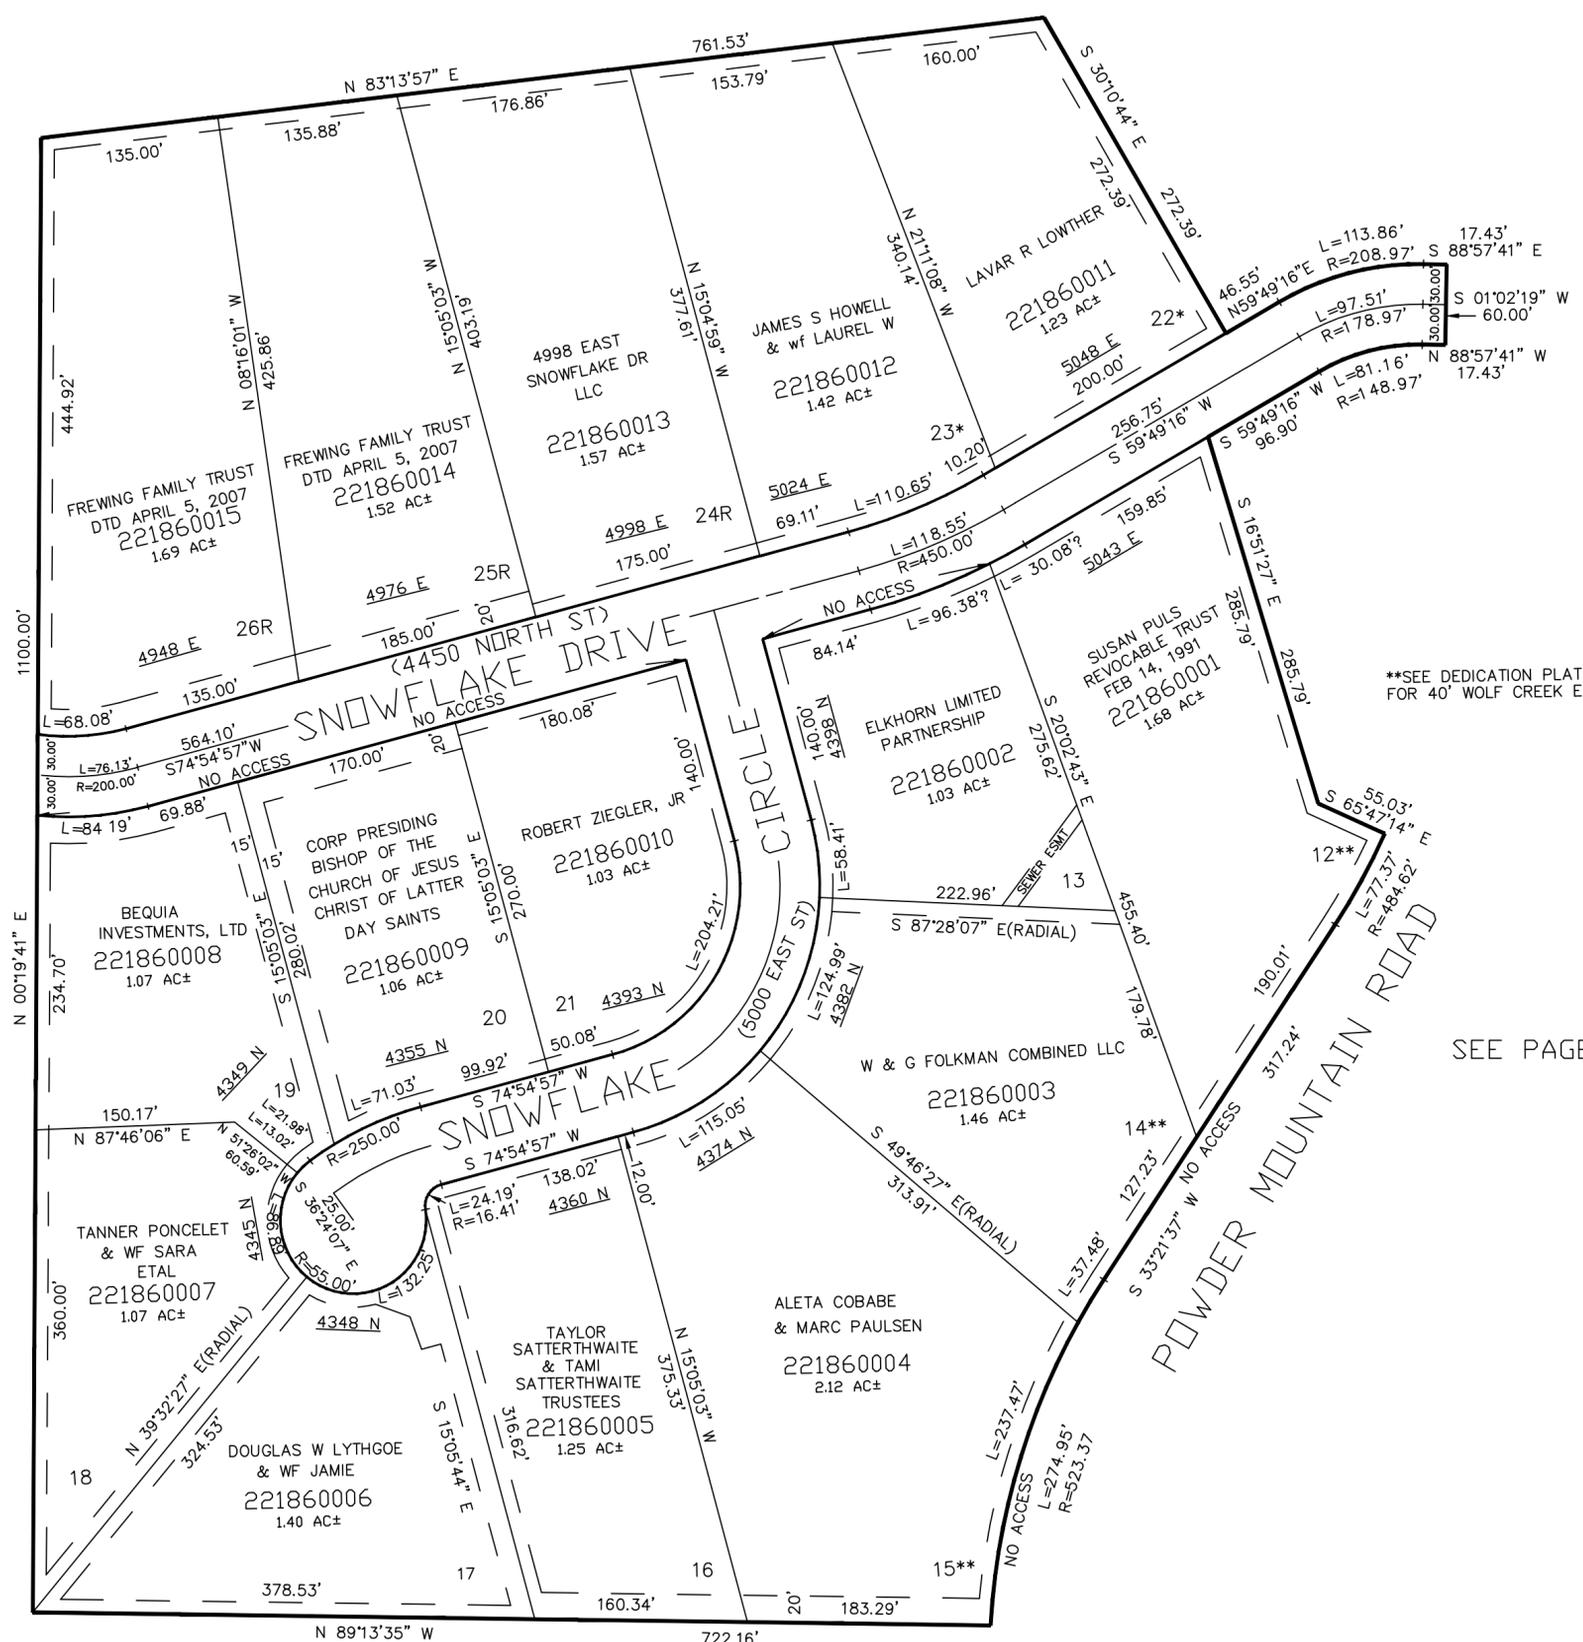

SEE PAGE 6

**SEE DEDICATION PLAT FOR 40' WOLF CREEK ESMT

SEE PAGE 6

10' UTILITY & DRAINAGE EASEMENTS EACH SIDE OF PROPERTY LINES AS INDICATED BY DASHED LINES EXCEPT AS OTHERWISE SHOWN.

FOR COMPLETE ENG DATA SEE ORIGINAL DEDICATION PLAT IN BOOK 54, PAGE 72 & 73 OF RECORDS.

SEE PAGE 6