

PART OF THE N.W. 1/4 OF SEC. 27, AND S.W. 1/4 OF SEC 22, T.7N., R. 1E., S.L.B. & M.

VILLAGE AT WOLF CREEK (THE)

A P.R.U.D.

TAXING UNIT: 203


IN WEBER COUNTY

SCALE 1" = 30'

SEE PAGE 192

SEE PAGE 16

*SEE DEDICATION PLAT FOR AREA OF NO LIVING SPACE

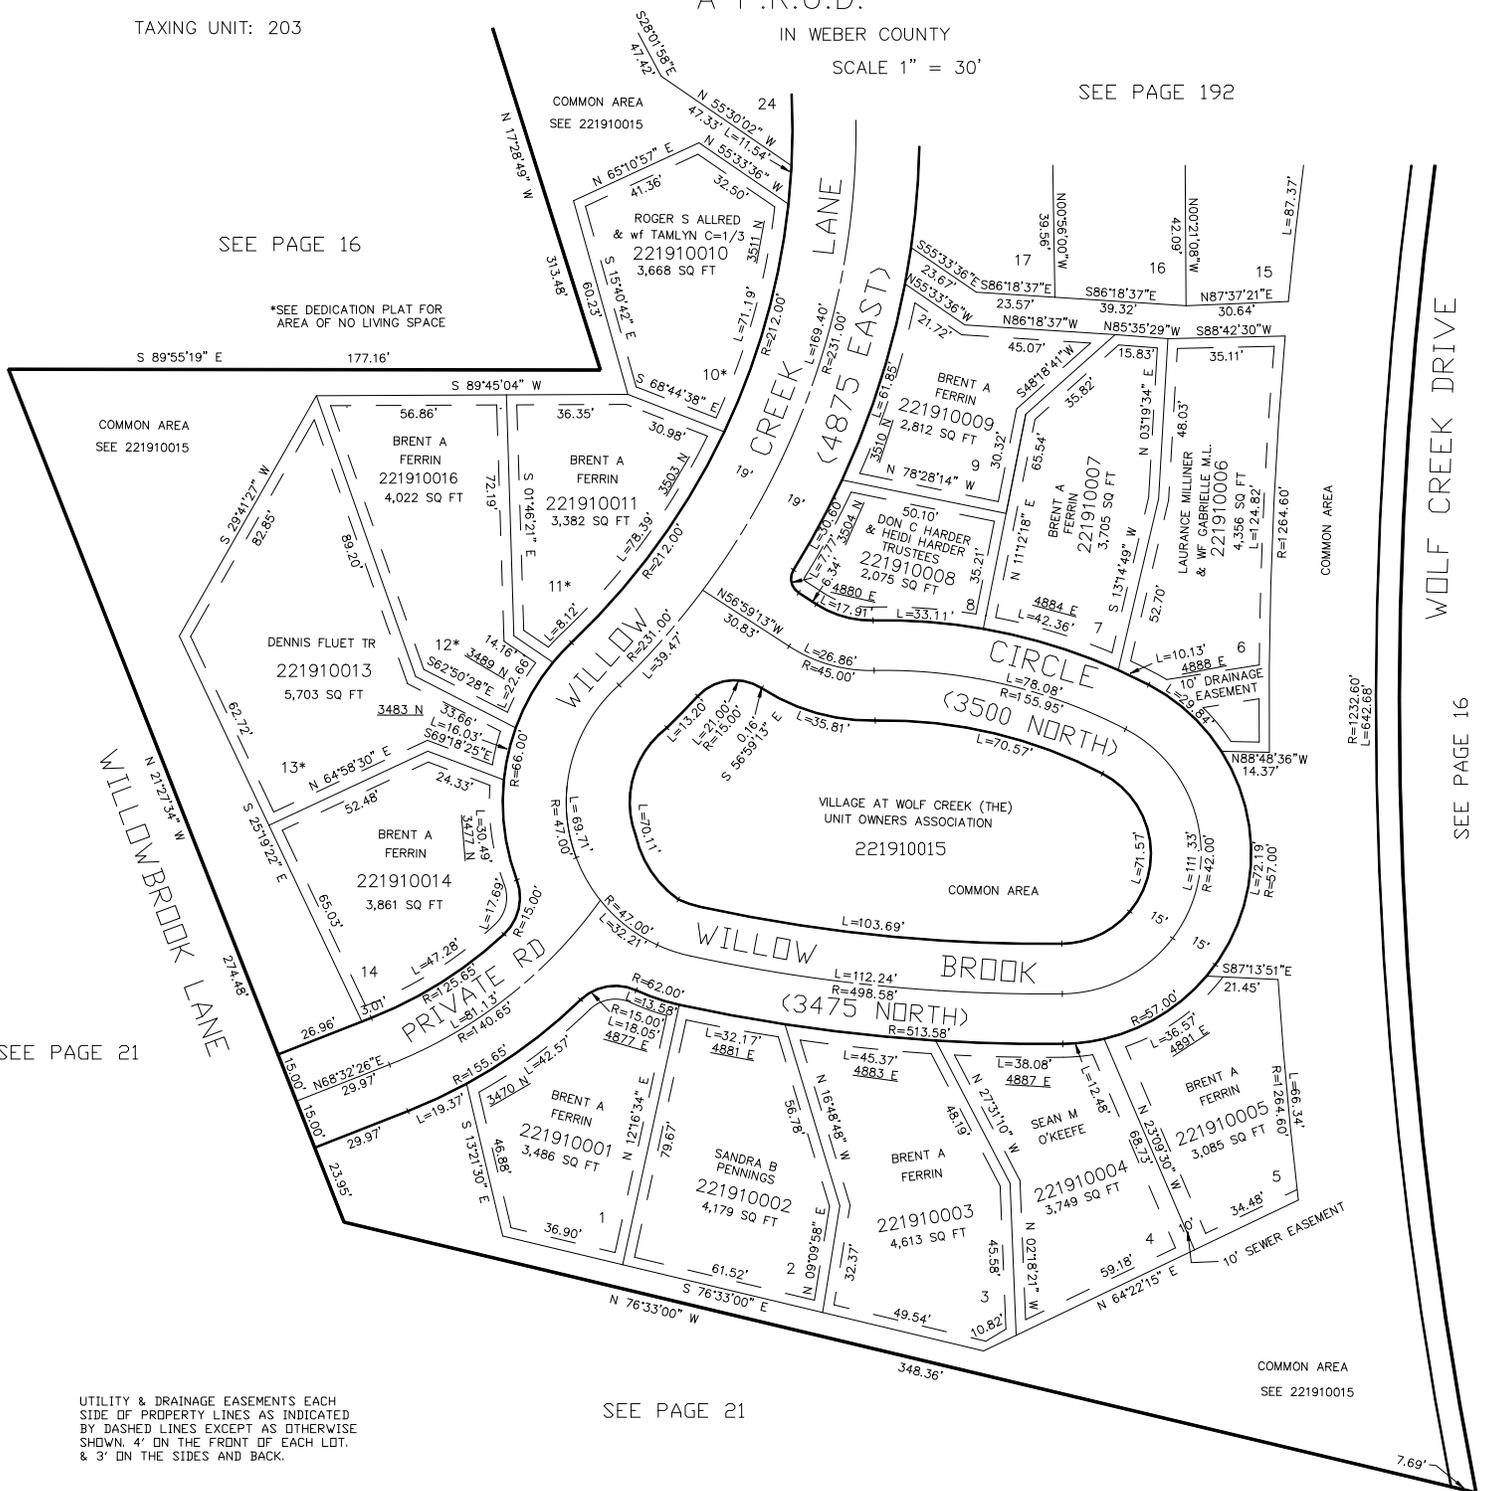

WILLOW BROOK LANE

WILLOW CREEK LANE (4875 EAST)

WOLF CREEK DRIVE

SEE PAGE 21

SEE PAGE 16

SEE PAGE 21

UTILITY & DRAINAGE EASEMENTS EACH SIDE OF PROPERTY LINES AS INDICATED BY DASHED LINES EXCEPT AS OTHERWISE SHOWN; 4' ON THE FRONT OF EACH LOT, & 3' ON THE SIDES AND BACK.

FOR COMPLETE ENG DATA SEE ORIGINAL DEDICATION PLAT IN BOOK 55, PAGES 68 & 69 OF RECORDS.