

# VILLAGE AT WOLF CREEK (THE)

A P.R.U.D.

TAXING UNIT: 203


IN WEBER COUNTY

SCALE 1" = 30'

SEE PAGE 192

SEE PAGE 16

\*SEE DEDICATION PLAT FOR AREA OF NO LIVING SPACE

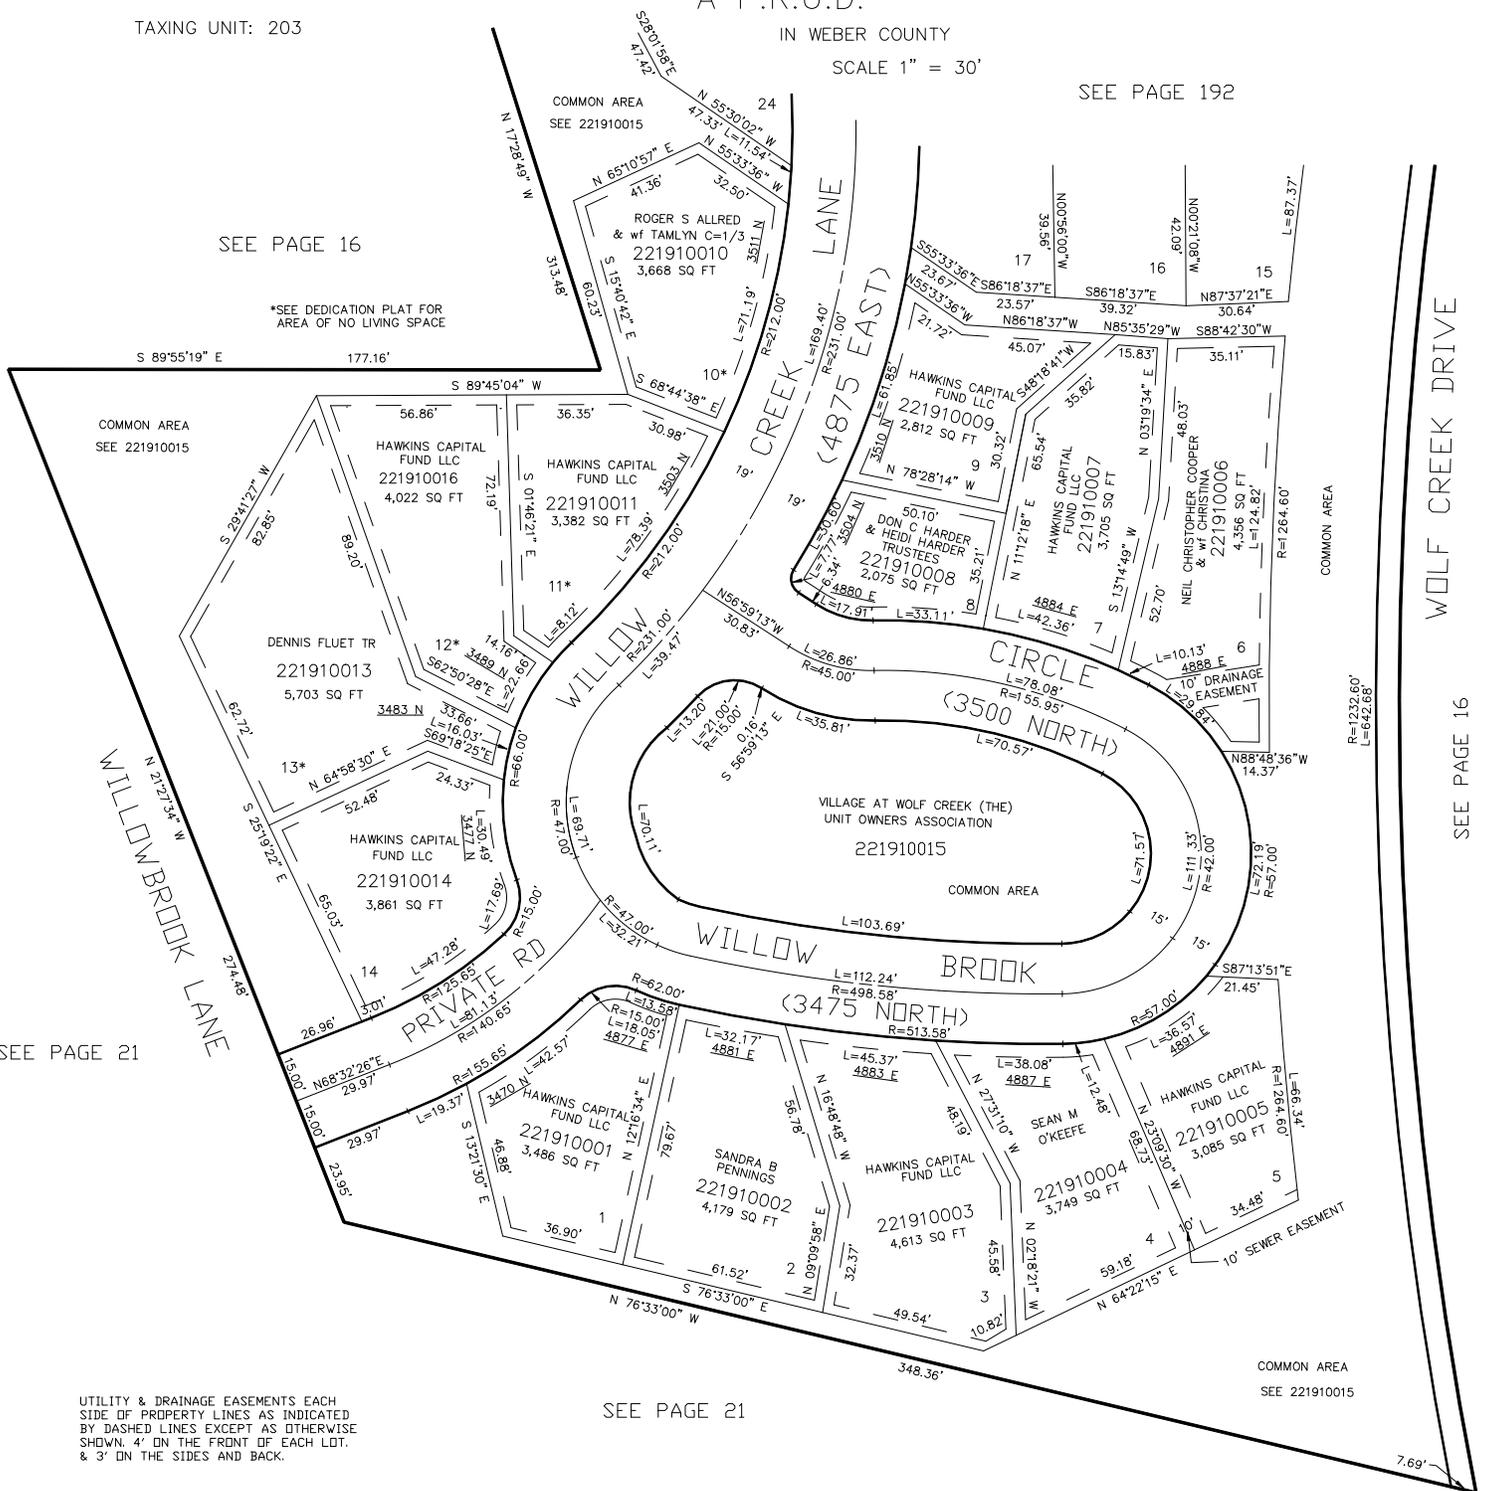

WOLF CREEK DRIVE

SEE PAGE 16

SEE PAGE 21

SEE PAGE 21

UTILITY & DRAINAGE EASEMENTS EACH SIDE OF PROPERTY LINES AS INDICATED BY DASHED LINES EXCEPT AS OTHERWISE SHOWN; 4' ON THE FRONT OF EACH LOT, & 3' ON THE SIDES AND BACK.

FOR COMPLETE ENG DATA SEE ORIGINAL DEDICATION PLAT IN BOOK 55, PAGES 68 & 69 OF RECORDS.