

PART OF THE N.W. 1/4 OF SEC. 27,
AND S.W. 1/4 OF SEC. 22, T.7N., R.1E., S.L.B. & M.

192

VILLAGE AT WOLF CREEK (THE)

A P.R.U.D.


IN WEBER COUNTY

SCALE 1" = 30'

TAXING UNIT: 203

SEE PAGE 16

SEE PAGE 193

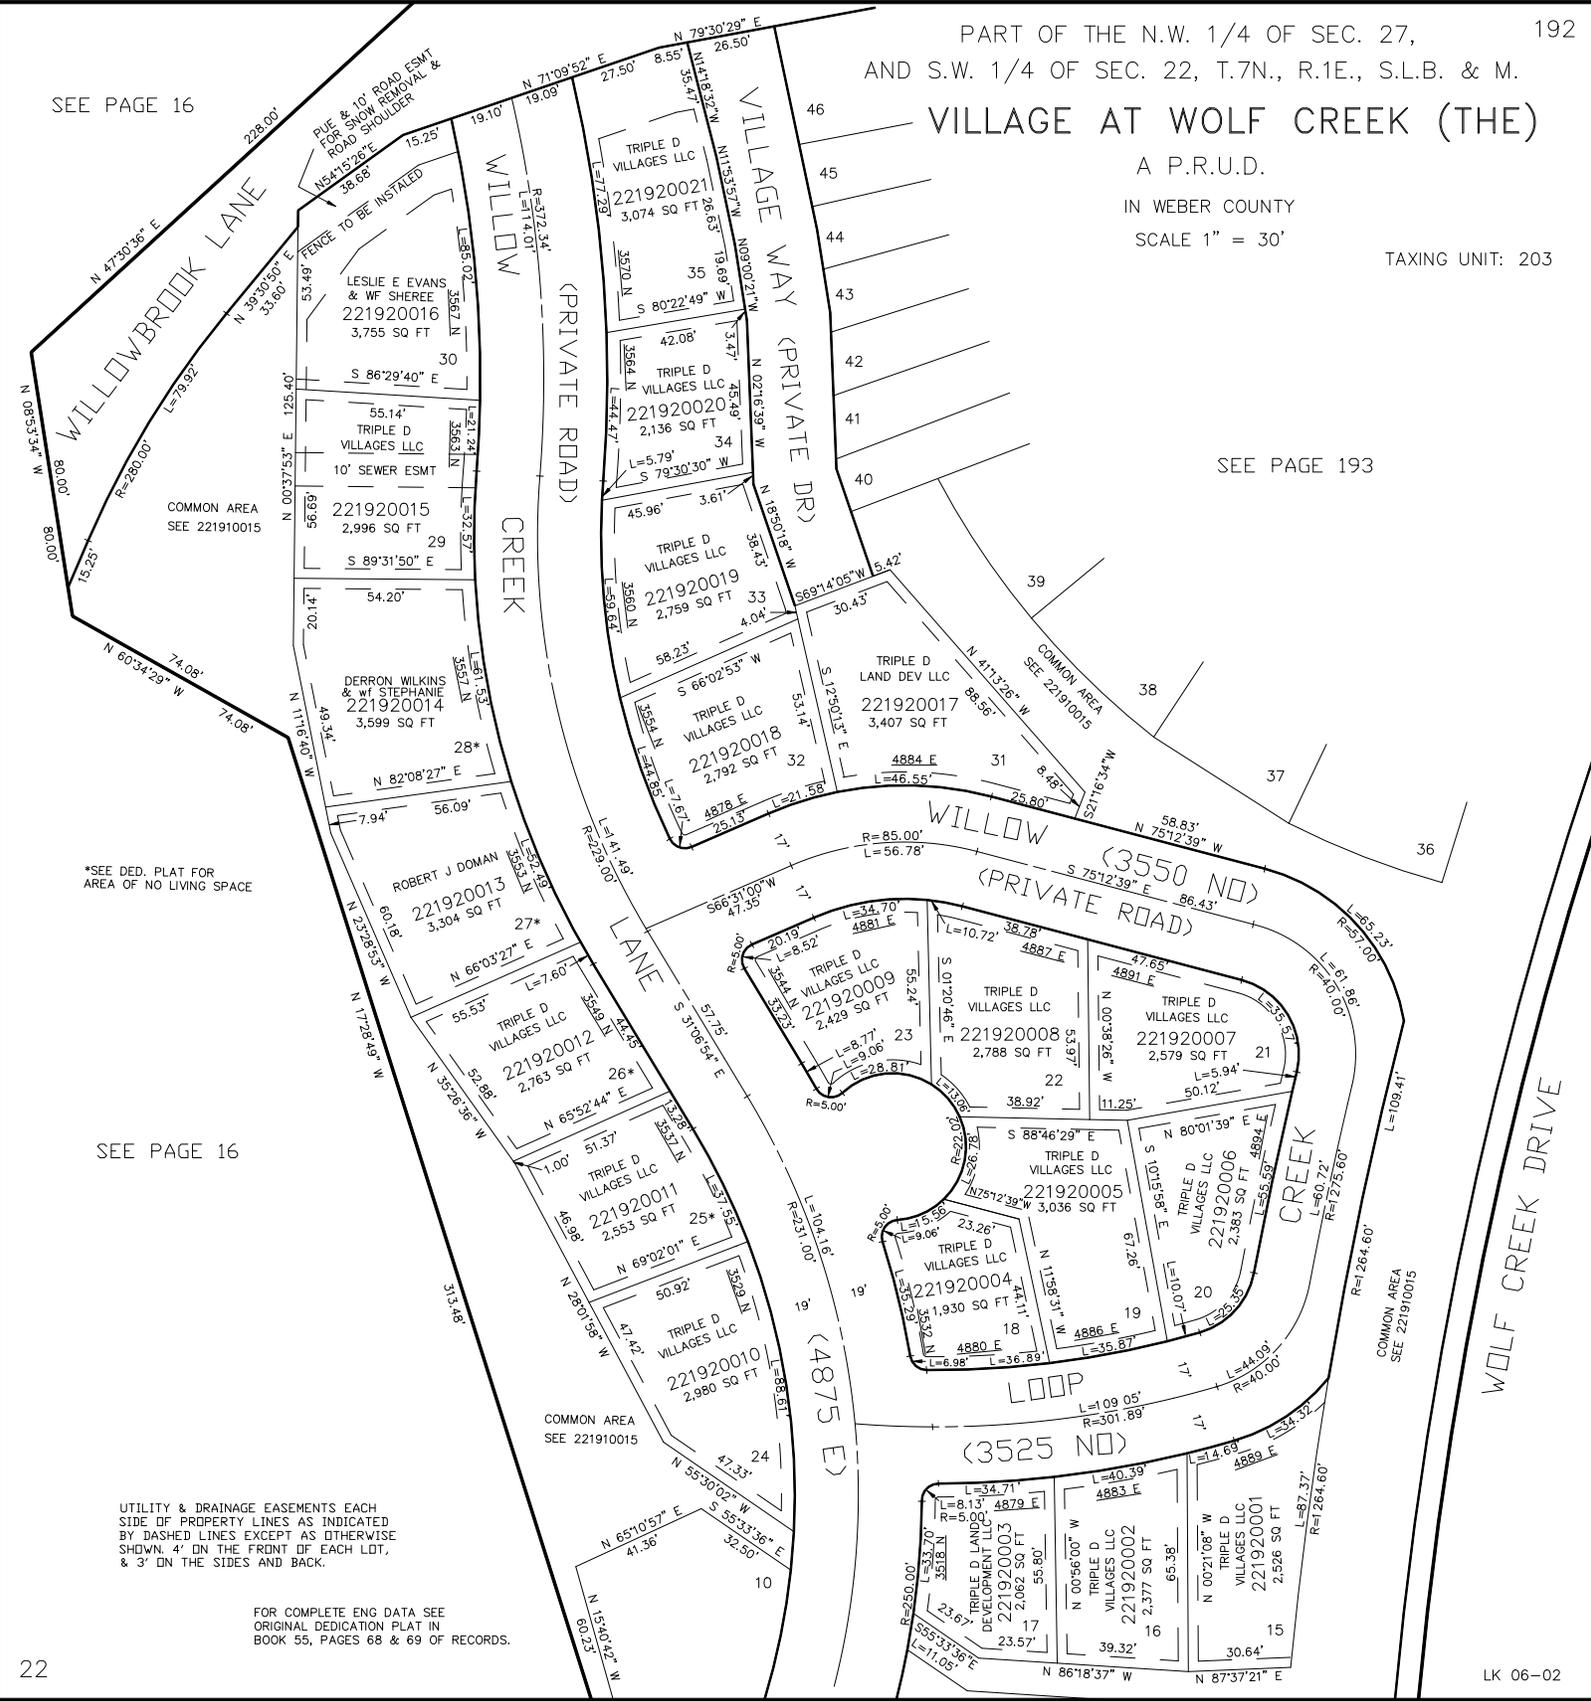

COMMON AREA
SEE 221910015

COMMON AREA
SEE 221910015

COMMON AREA
SEE 221910015

COMMON AREA
SEE 221910015

UTILITY & DRAINAGE EASEMENTS EACH
SIDE OF PROPERTY LINES AS INDICATED
BY DASHED LINES EXCEPT AS OTHERWISE
SHOWN 4' IN THE FRONT OF EACH LDT,
& 3' ON THE SIDES AND BACK.

FOR COMPLETE ENG DATA SEE
ORIGINAL DEDICATION PLAT IN
BOOK 55, PAGES 68 & 69 OF RECORDS.