

PART OF THE N.W. 1/4 OF SEC. 27, AND S.W. 1/4 OF SEC. 22, T.7N., R.1E., S.L.B. & M.


VILLAGE AT WOLF CREEK (THE)

IN WEBER COUNTY

TAXING UNIT: 203

SCALE 1" = 30'

SEE PAGE 16

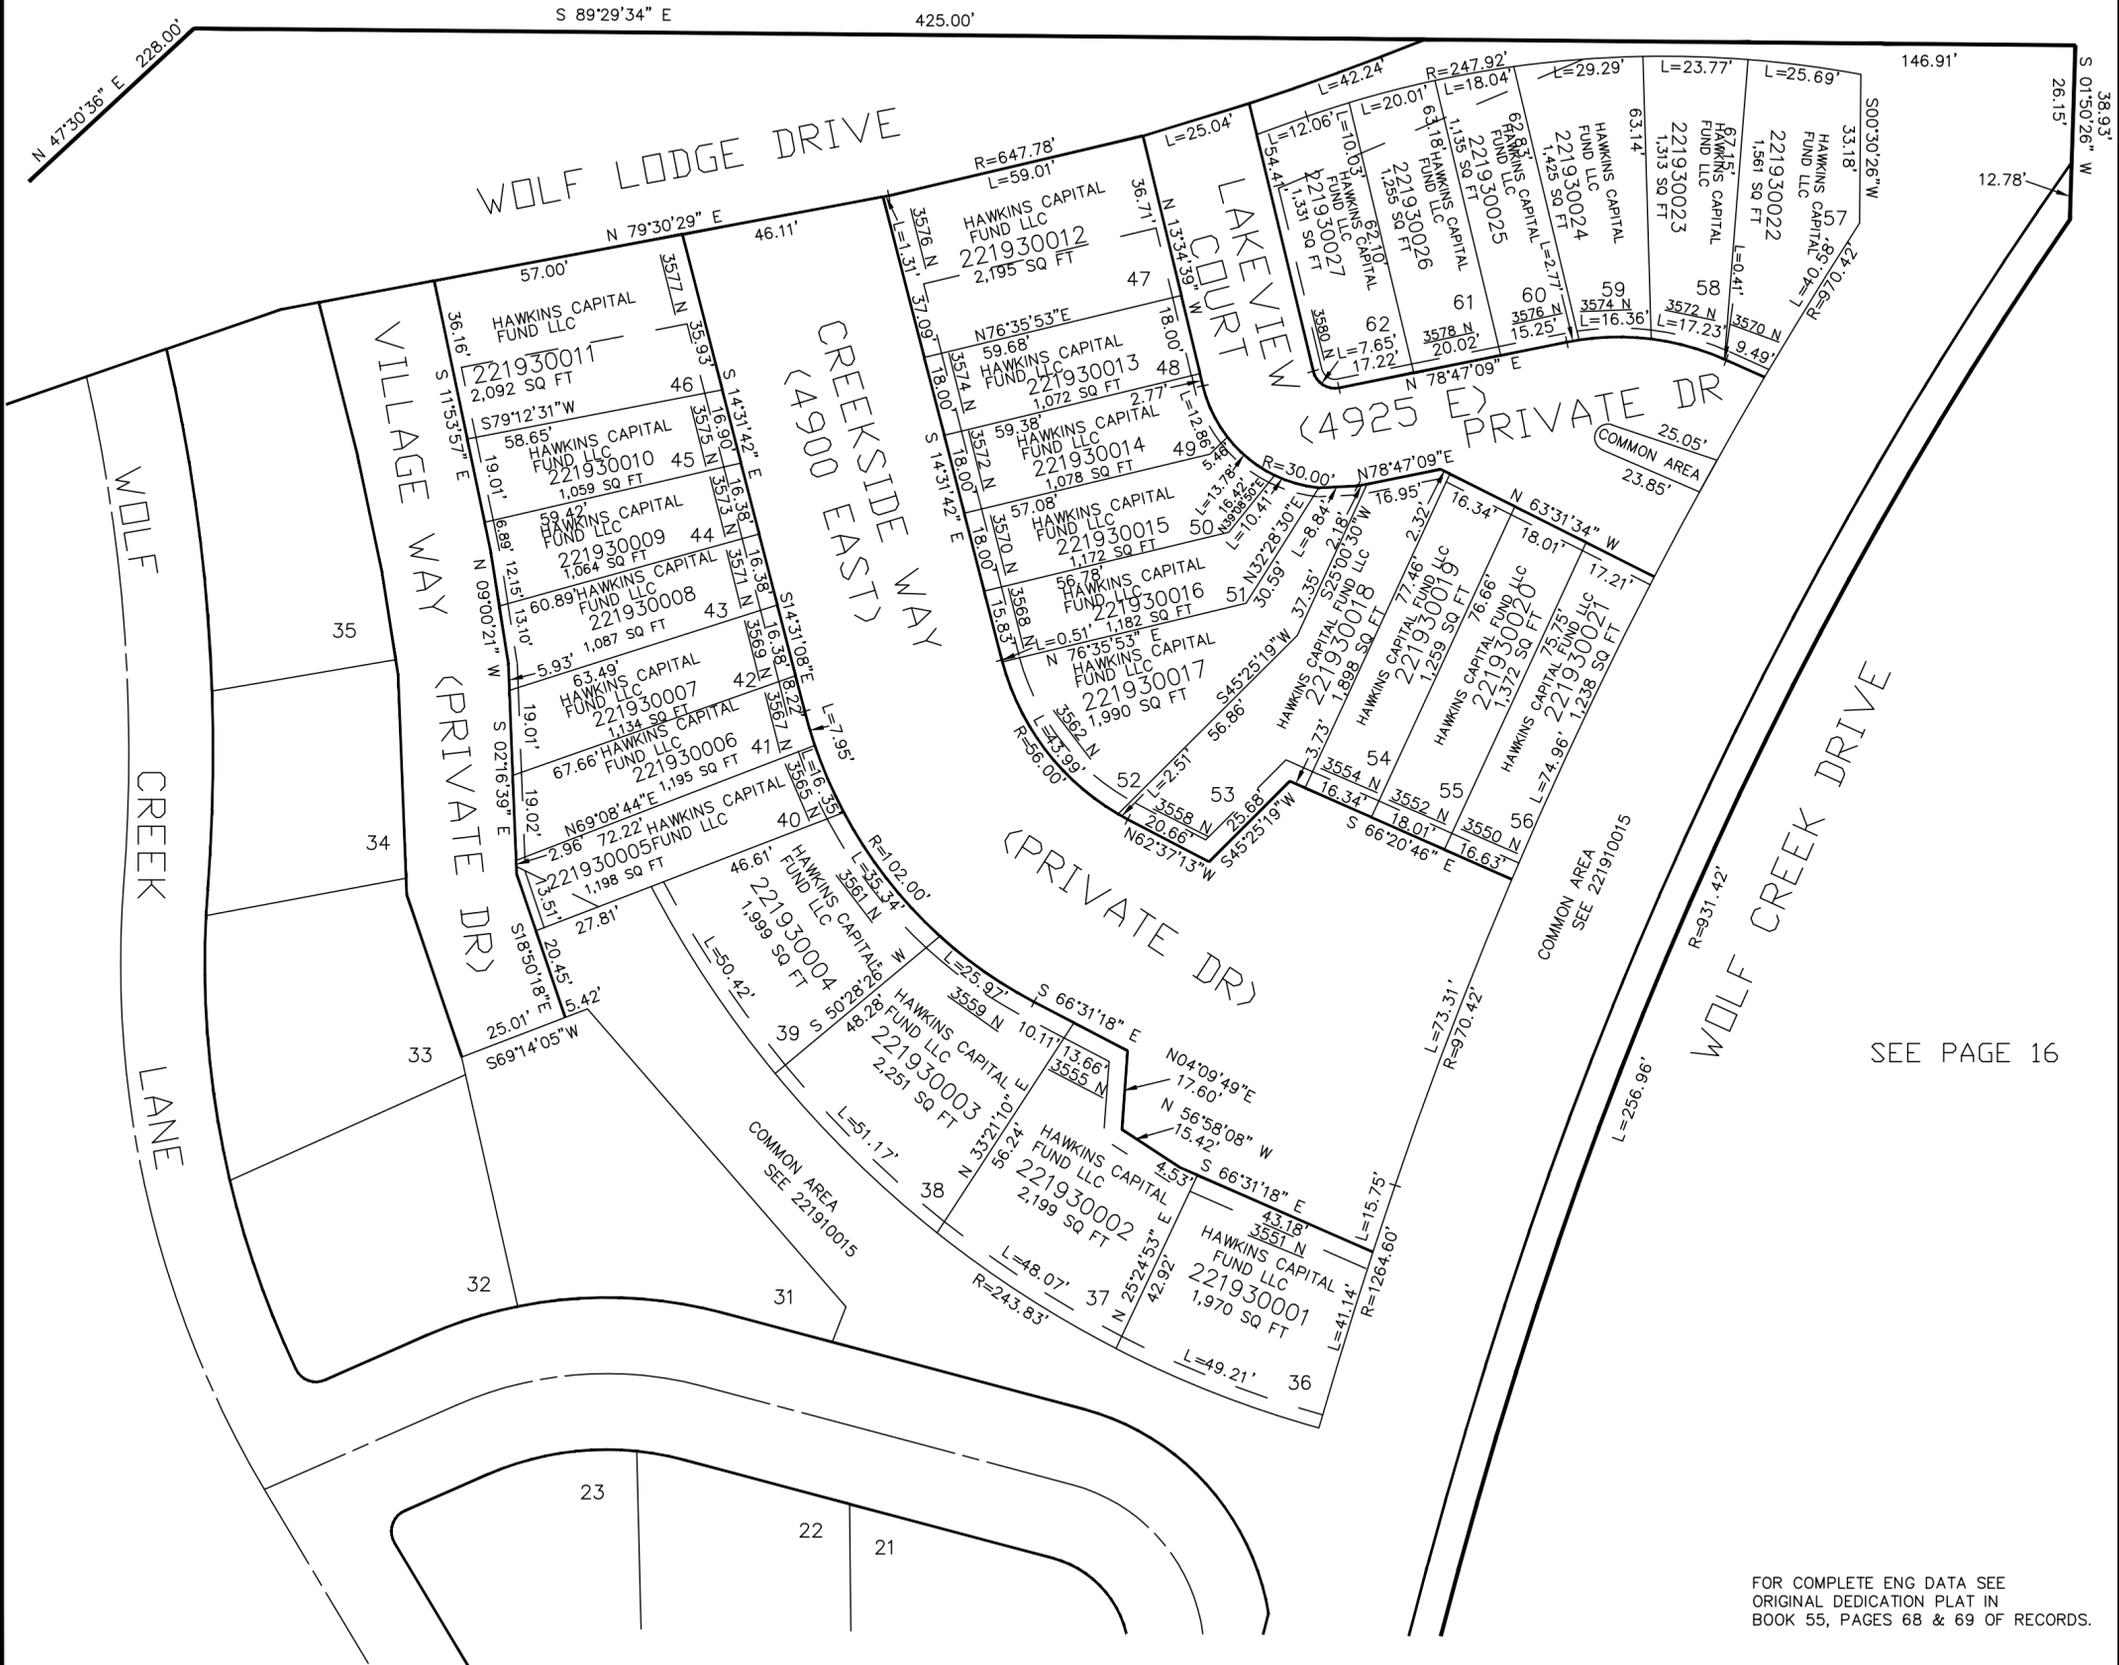

SEE PAGE 16

SEE PAGE 192

FOR COMPLETE ENG DATA SEE ORIGINAL DEDICATION PLAT IN BOOK 55, PAGES 68 & 69 OF RECORDS.

UTILITY & DRAINAGE EASEMENTS EACH SIDE OF PROPERTY LINES AS INDICATED BY DASHED LINES EXCEPT AS OTHERWISE SHOWN. 4' ON THE FRONT OF EACH LOT, & 2' OR 3' ON THE SIDES AND BACK.