

PART OF THE N.W. 1/4 OF SEC. 27, AND S.W. 1/4 OF SEC. 22, T.7N., R.1E., S.L.B. & M.

193


VILLAGE AT WOLF CREEK (THE)

IN WEBER COUNTY

TAXING UNIT: 203

SCALE 1" = 30'

SEE PAGE 16

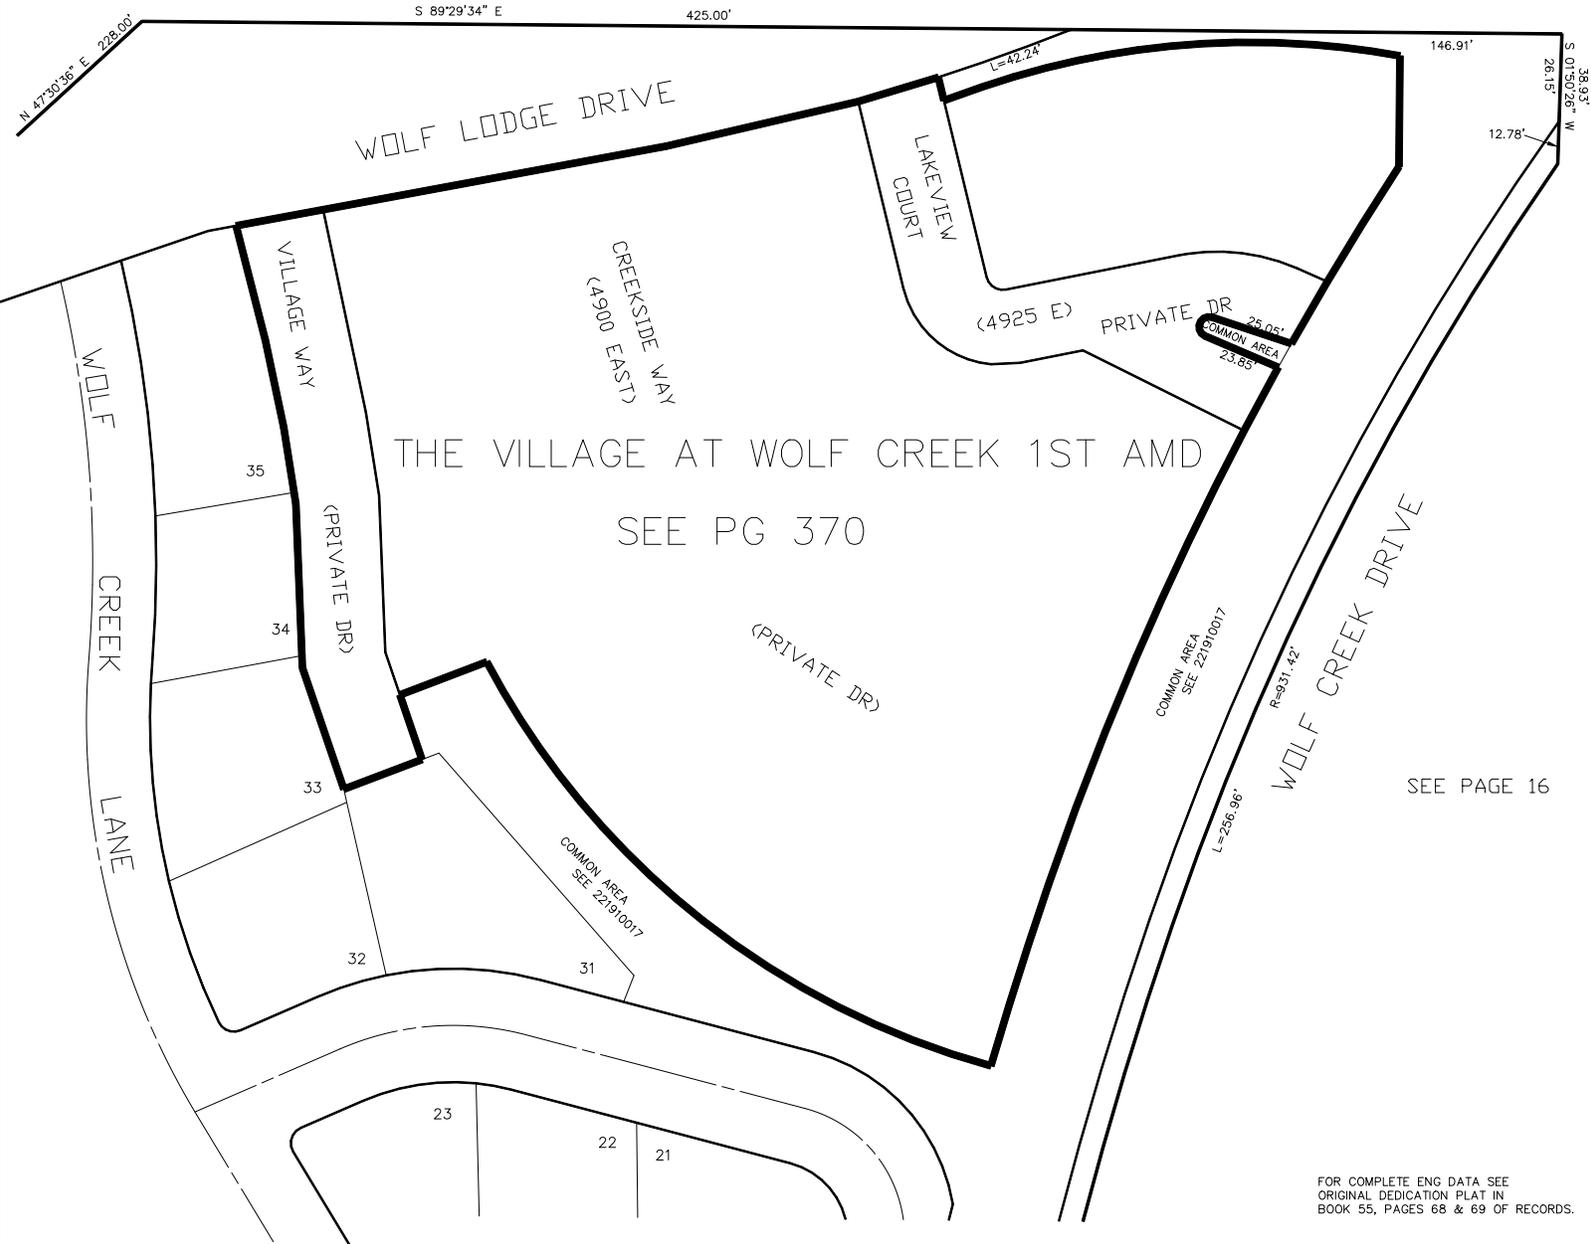

THE VILLAGE AT WOLF CREEK 1ST AMD
SEE PG 370

SEE PAGE 16

SEE PAGE 192

FOR COMPLETE ENG DATA SEE ORIGINAL DEDICATION PLAT IN BOOK 55, PAGES 68 & 69 OF RECORDS.

UTILITY & DRAINAGE EASEMENTS EACH SIDE OF PROPERTY LINES AS INDICATED BY DASHED LINES EXCEPT AS OTHERWISE SHOWN. 4' ON THE FRONT OF EACH LOT, & 2' DR 3' ON THE SIDES AND BACK.