


PART OF THE EAST 1/2 OF SEC. 22, AND PT OF THE WEST 1/2 OF SEC. 23, T.7N., R.1E., S.L.B. & M.
HIGHLANDS AT WOLF CREEK (THE) PHASE 1

IN WEBER COUNTY
 SCALE 1" = 60'

TAXING UNIT: 203

SEE PAGE 20

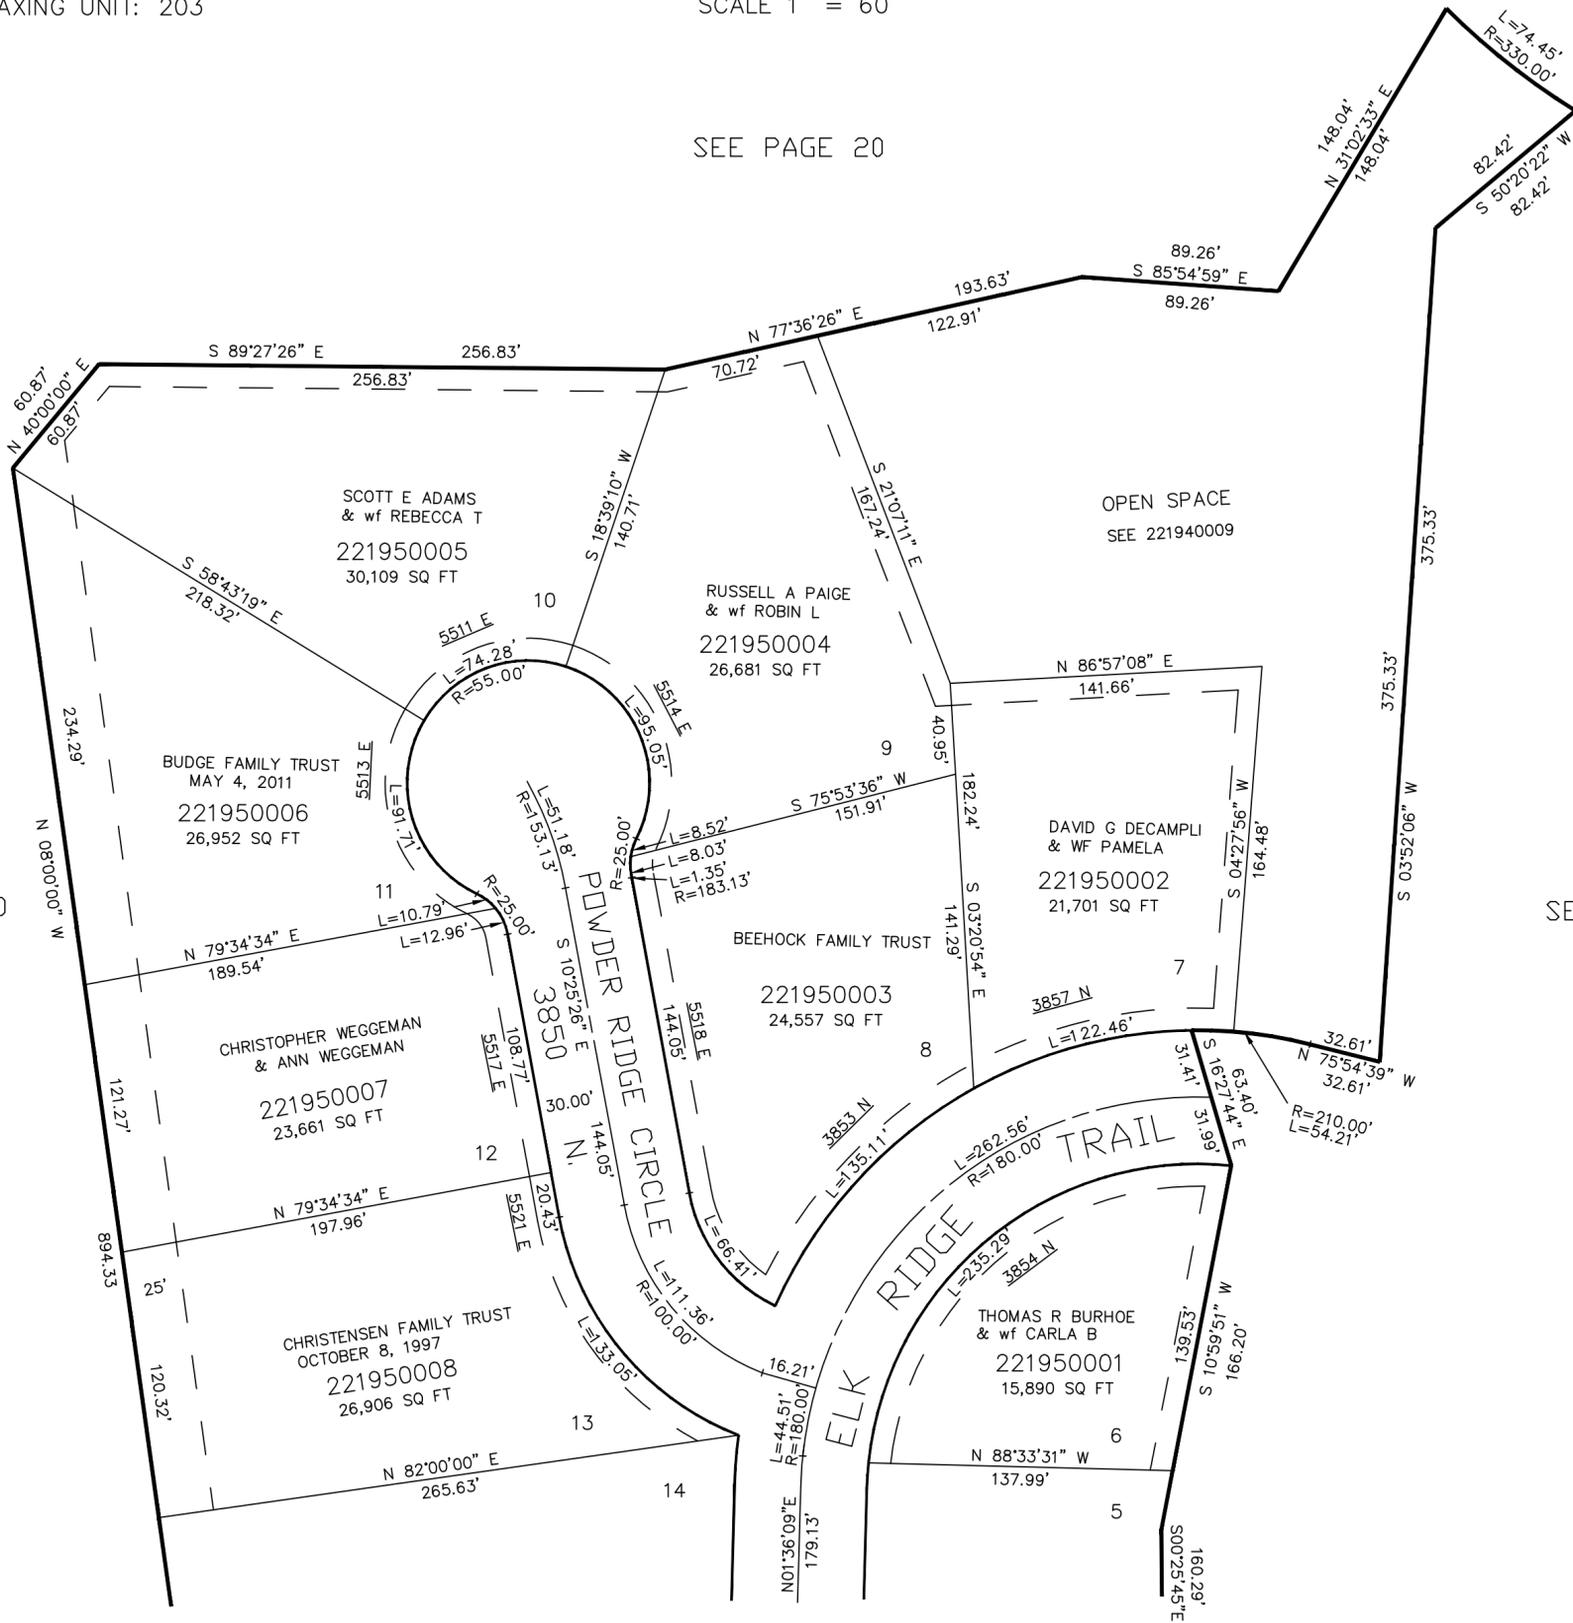

SEE PAGE 20

SEE PAGE 20

SEE PAGE 194

FOR BUILDING PAD SETBACK
 AND TRAIL EASEMENT SEE
 DEDICATION PLAT.

10' UTILITY & DRAINAGE EASEMENTS EACH
 SIDE OF PROPERTY LINES AS INDICATED
 BY DASHED LINES EXCEPT AS OTHERWISE
 SHOWN.

FOR COMPLETE ENG DATA SEE
 ORIGINAL DEDICATION PLAT IN
 BOOK 55, PAGE 93 OF RECORDS.