

PART OF THE WEST 1/2 OF SECTION 22, T.7N., R.1E., S.L.B. & M.  
FAIRWAYS AT WOLFCREEK PRUD PHASE 1


IN WEBER COUNTY

TAXING UNIT: 203

SCALE 1" = 100'

OMITTED  
30—NOV—2004

SEE PAGE 17

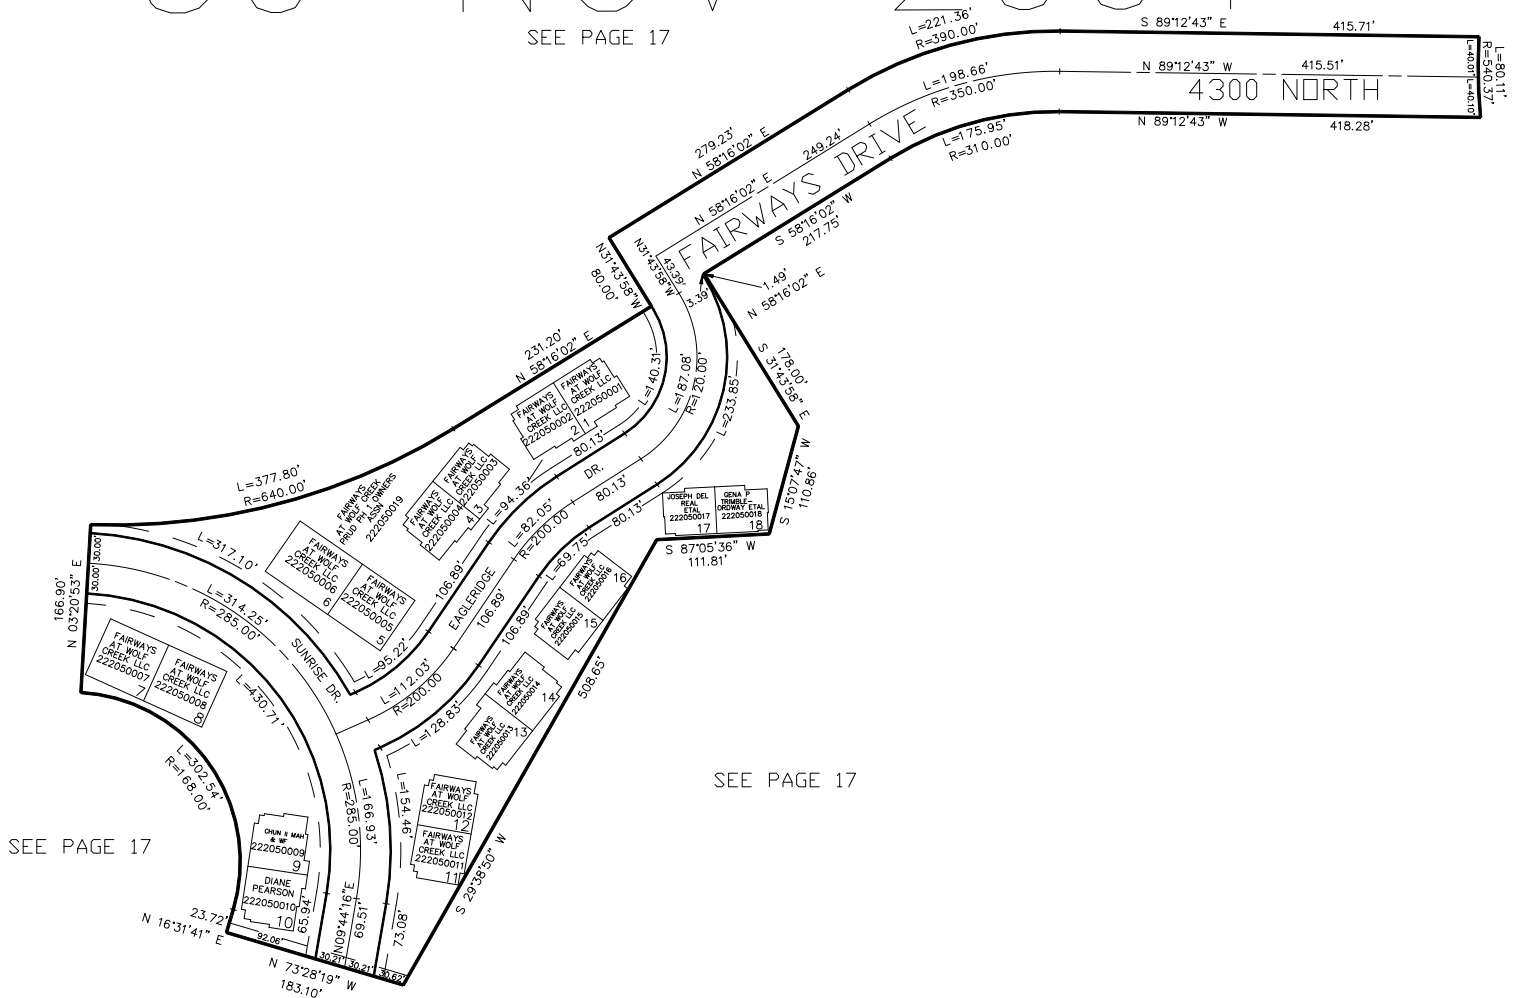

SEE PAGE 17

SEE PAGE 17

10' UTILITY & DRAINAGE EASEMENTS EACH  
SIDE OF PROPERTY LINES AS INDICATED  
BY DASHED LINES EXCEPT AS OTHERWISE  
SHOWN.

FOR COMPLETE ENG DATA SEE  
ORIGINAL DEDICATION PLAT IN  
BOOK 58, PAGE 36 OF RECORDS.