

PART OF THE NW 1/4 OF SECTION 22, T.7N., R.1E., S.L.B. & M.
HIDDEN OAKS AT WOLF CREEK

IN WEBER COUNTY


TAXING UNIT: 203

SCALE 1" = 60'

SEE PAGE 17

FAIRWAYS DRIVE

4300 NORTH ST

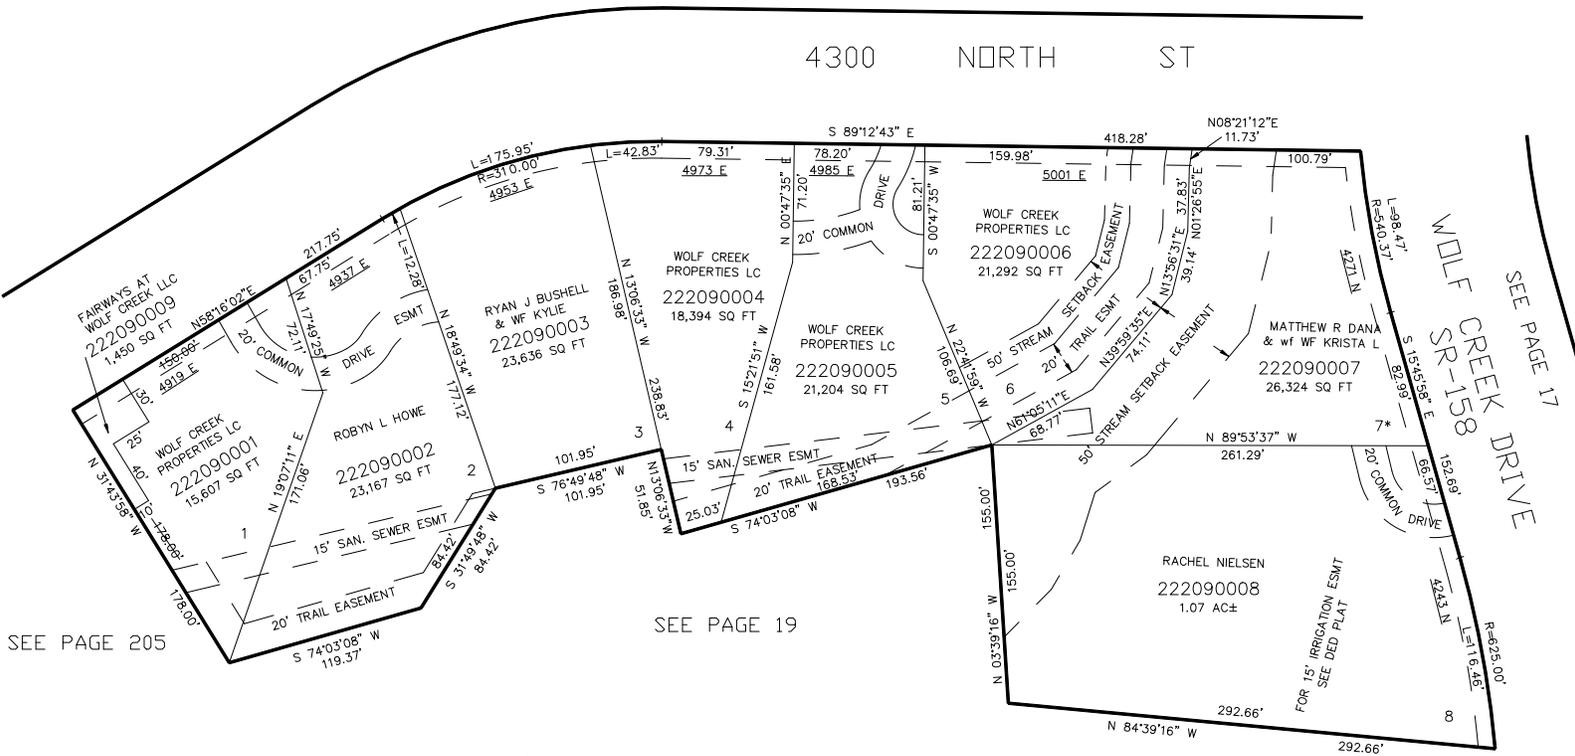

SEE PAGE 205

SEE PAGE 19

SEE PAGE 17

FOR BUILDABLE AREA SEE DED PLAT

*FOR LANDSCAPE & SIGN ESMT ALSO
 15' IRRIGATION ESMT SEE DED PLAT

10' UTILITY & DRAINAGE EASEMENTS EACH
 SIDE OF PROPERTY LINES AS INDICATED
 BY DASHED LINES EXCEPT AS OTHERWISE
 SHOWN.

FOR COMPLETE ENG DATA SEE
 ORIGINAL DEDICATION PLAT IN
 BOOK 58, PAGE 50 OF RECORDS.