

PART OF THE NW 1/4 OF SECTION 22, T.7N., R.1E., S.L.B. & M.
HIDDEN OAKS AT WOLF CREEK


IN WEBER COUNTY
 SCALE 1" = 60'

TAXING UNIT: 203

SEE PAGE 17

FAIRWAYS DRIVE

4300 NORTH ST

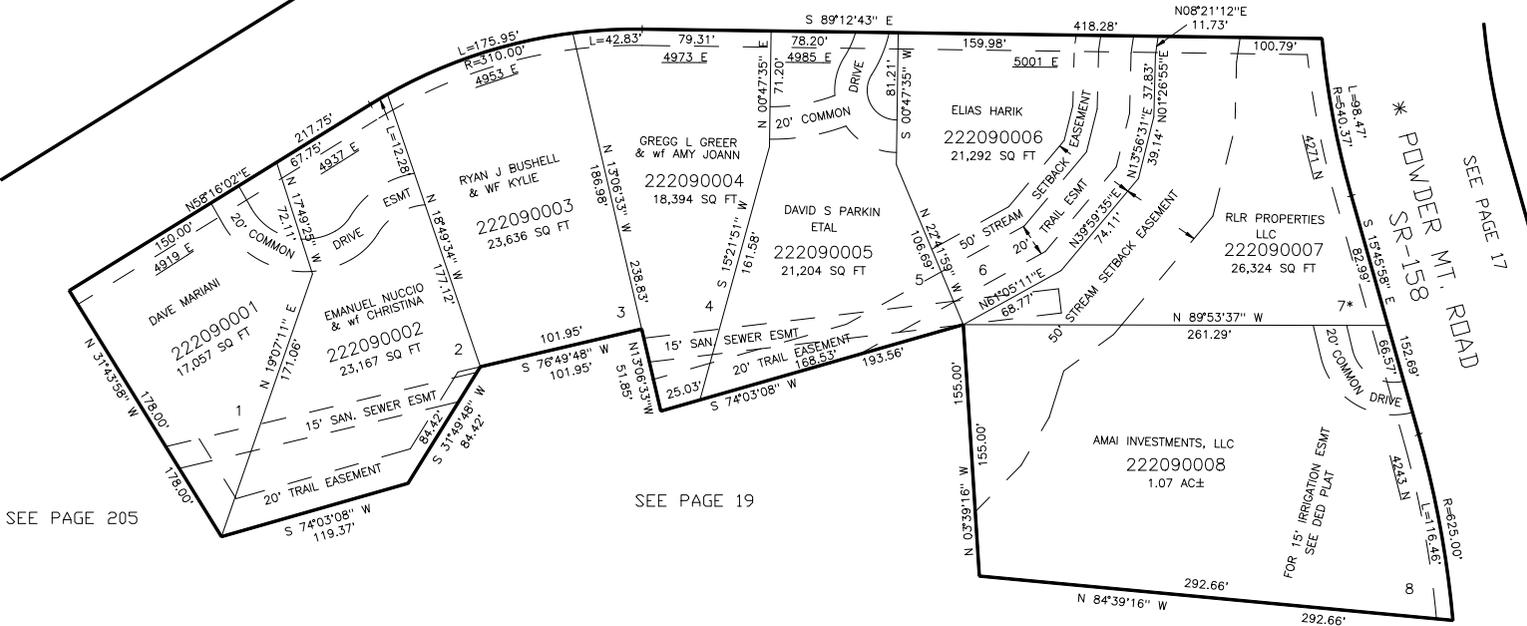

SEE PAGE 205

SEE PAGE 19

SEE PAGE 17

FOR BUILDABLE AREA SEE DED PLAT

*FOR LANDSCAPE & SIGN ESMT ALSO
 15' IRRIGATION ESMT SEE DED PLAT

10' UTILITY & DRAINAGE EASEMENTS EACH
 SIDE OF PROPERTY LINES AS INDICATED
 BY DASHED LINES EXCEPT AS OTHERWISE
 SHOWN.

* SEE ORDINANCE
 #2486002 11-AUG-2010

FOR COMPLETE ENG DATA SEE
 ORIGINAL DEDICATION PLAT IN
 BOOK 58, PAGE 50 OF RECORDS.