

PART OF THE NW 1/4 OF SECTION 22, T.7N., R.1E., S.L.B. & M.

209

HIDDEN OAKS AT WOLF CREEK

IN WEBER COUNTY


TAXING UNIT: 203

SCALE 1" = 60'

SEE PAGE 17

FAIRWAYS DRIVE

4300 NORTH ST

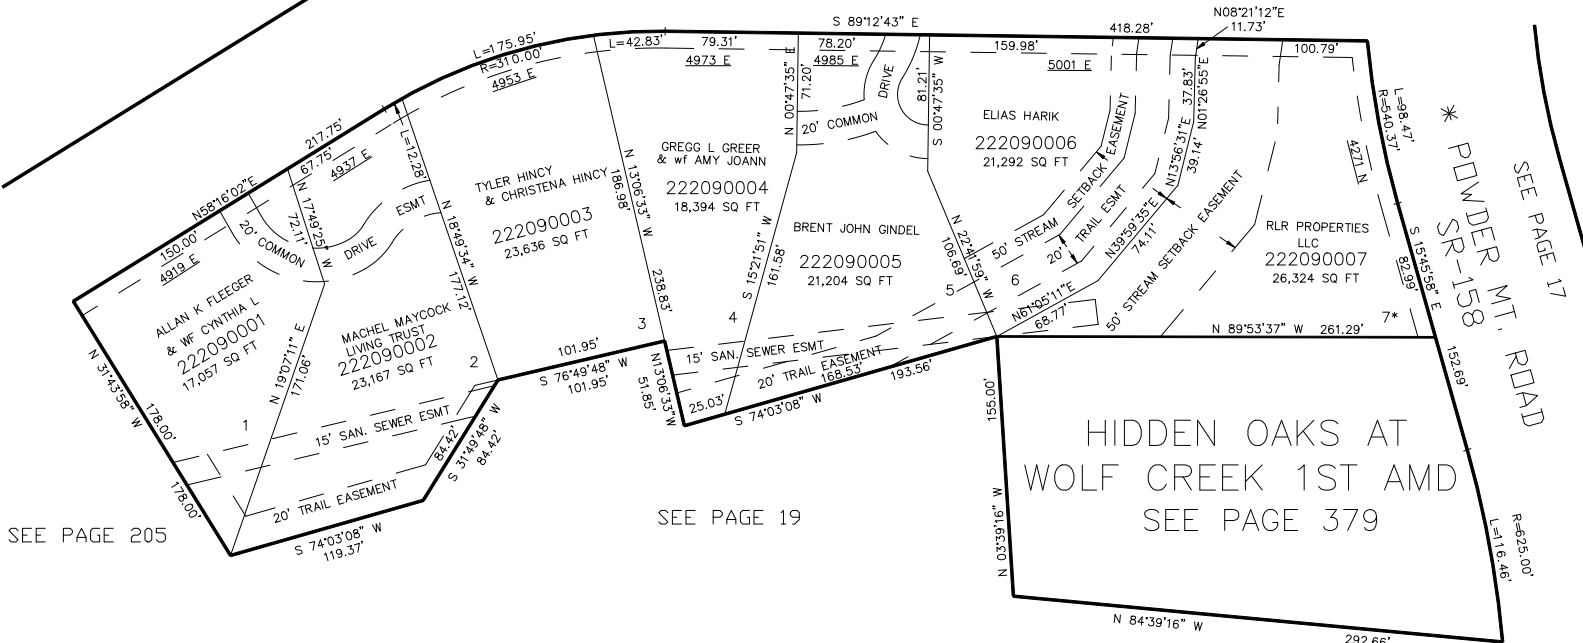

SEE PAGE 205

SEE PAGE 19

SEE PAGE 17

FOR BUILDABLE AREA SEE DED PLAT

*FOR LANDSCAPE & SIGN ESMT ALSO
15' IRRIGATION ESMT SEE DED PLAT

10' UTILITY & DRAINAGE EASEMENTS EACH
SIDE OF PROPERTY LINES AS INDICATED
BY DASHED LINES EXCEPT AS OTHERWISE
SHOWN.

* SEE ORDINANCE
#2486002 11-AUG-2010

FOR COMPLETE ENG DATA SEE
ORIGINAL DEDICATION PLAT IN
BOOK 58, PAGE 50 OF RECORDS.