

PART OF THE NW 1/4 OF SECTION 22, T.7N., R.1E., S.L.B. & M.

209

# HIDDEN OAKS AT WOLF CREEK

IN WEBER COUNTY


TAXING UNIT: 203

SCALE 1" = 60'

SEE PAGE 17

FAIRWAYS DRIVE

4300 NORTH ST

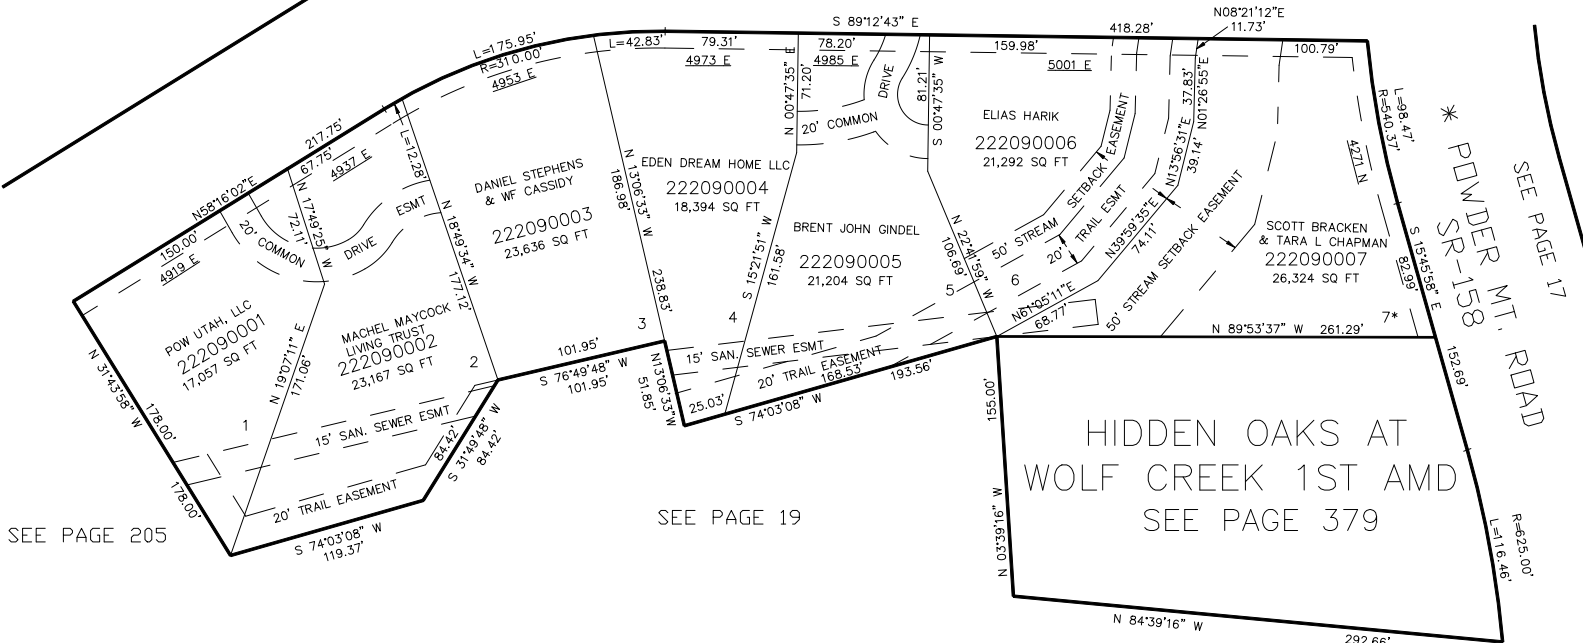

SEE PAGE 205

SEE PAGE 19

SEE PAGE 17

FOR BUILDABLE AREA SEE DED PLAT

\*FOR LANDSCAPE & SIGN ESMT ALSO  
15' IRRIGATION ESMT SEE DED PLAT

10' UTILITY & DRAINAGE EASEMENTS EACH  
SIDE OF PROPERTY LINES AS INDICATED  
BY DASHED LINES EXCEPT AS OTHERWISE  
SHOWN.

\* SEE ORDINANCE  
#2486002 11-AUG-2010

FOR COMPLETE ENG DATA SEE  
ORIGINAL DEDICATION PLAT IN  
BOOK 58, PAGE 50 OF RECORDS.