

PART OF THE N.W. 1/4, OF SECTION 26, T.7N., R.1E., S.L.B. & M. TRAPPERS RIDGE AT WOLF CREEK P.R.U.D., PH3

IN WEBER COUNTY
SCALE 1" = 50'


TAXING UNIT: 203

SEE PAGE 20

SEE PAGE 20

10' UTILITY & DRAINAGE EASEMENTS EACH SIDE OF PROPERTY LINES AS INDICATED BY DASHED LINES EXCEPT AS OTHERWISE SHOWN.

FOR COMPLETE ENG DATA SEE ORIGINAL DEDICATION PLAT IN BOOK 60, PAGE 24 OF RECORDS.

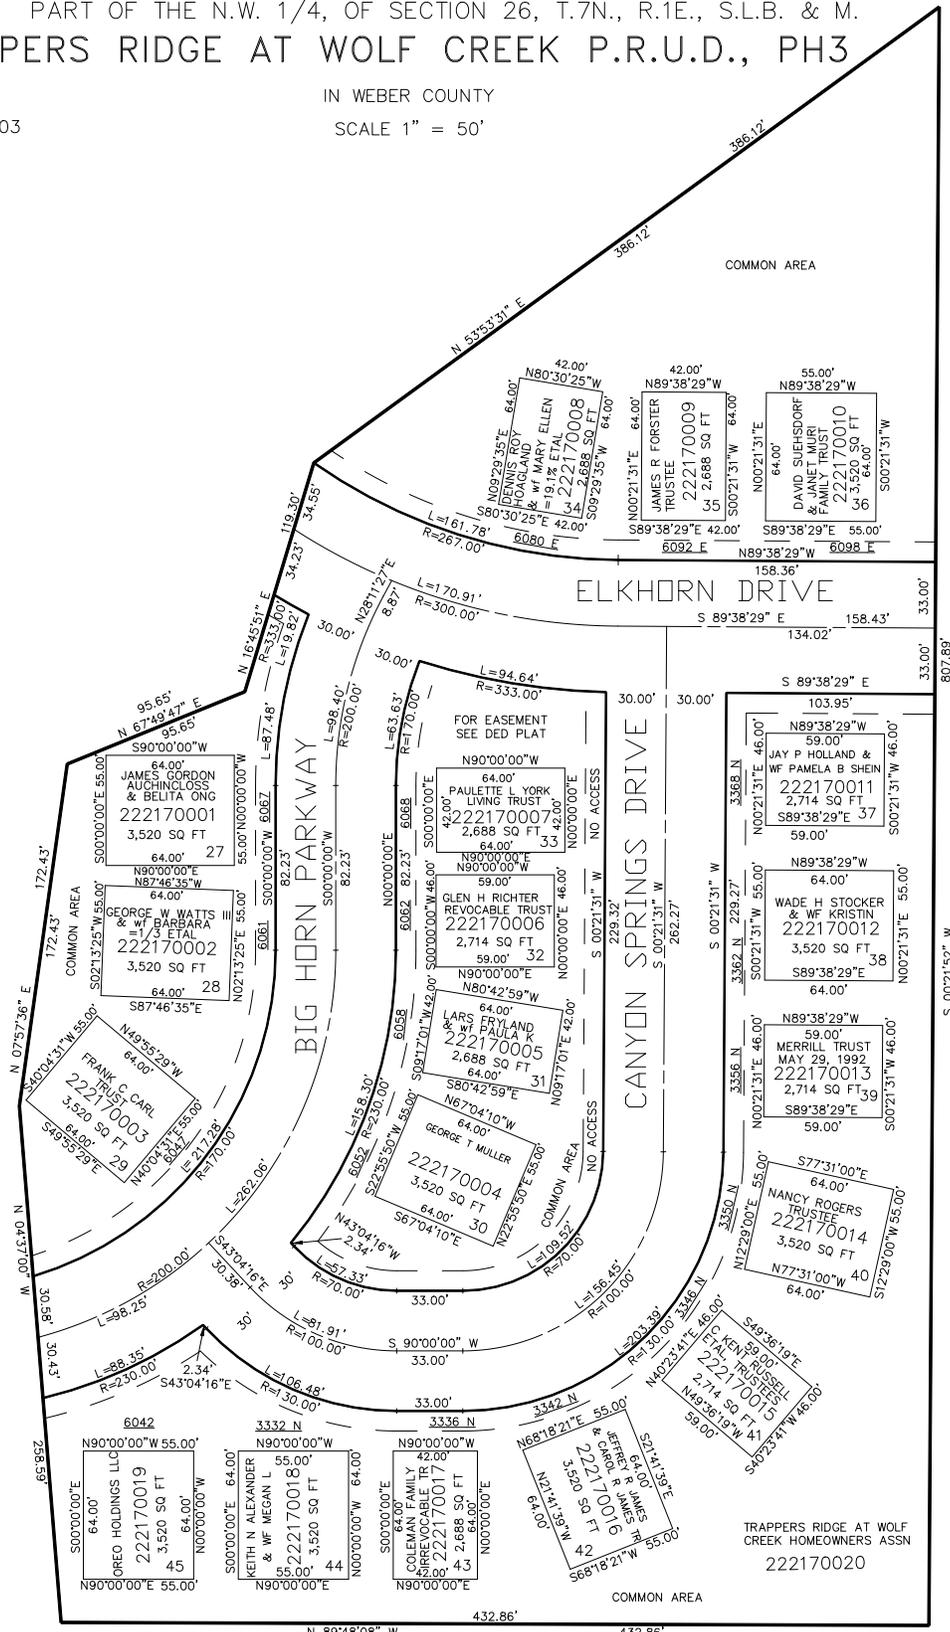

COMMON AREA

ELKHORN DRIVE

BIG HORN PARKWAY

CANYON SPRINGS DRIVE

TRAPPERS RIDGE AT WOLF CREEK HOMEOWNERS ASSN
222170020