

PART OF THE NW 1/4 OF SECTION 22, T.7N., R.1E., S.L.B. & M.
THE FAIRWAYS AT WOLF CREEK PRUD PHASE 1 AMD.

IN WEBER COUNTY


TAXING UNIT: 203

SCALE 1" = 60'

SEE PAGE 17

SEE PAGE 17

SEE PAGE 17

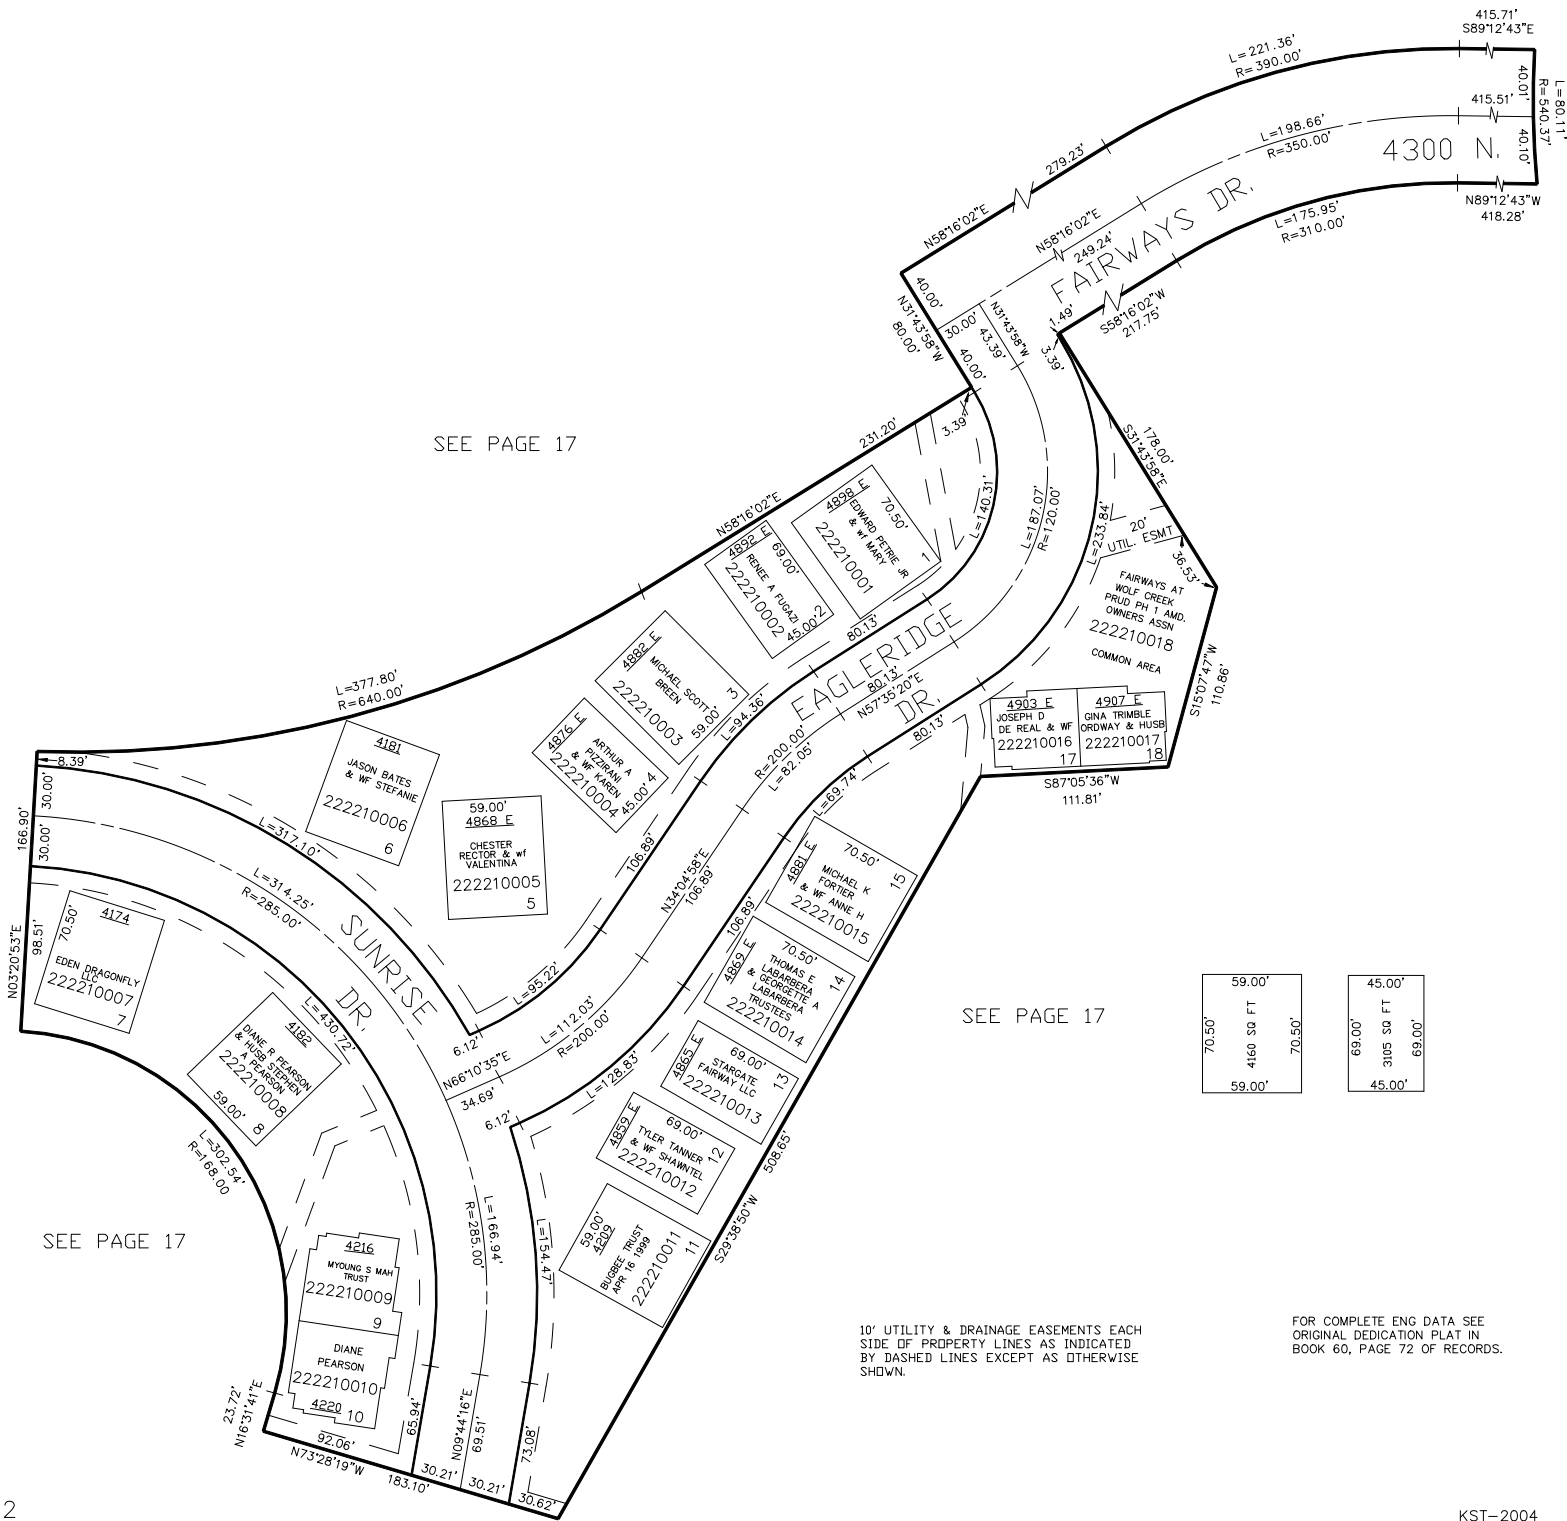

59.00'	45.00'
70.50'	69.00'
4160 SQ FT	3105 SQ FT
59.00'	45.00'

10' UTILITY & DRAINAGE EASEMENTS EACH
SIDE OF PROPERTY LINES AS INDICATED
BY DASHED LINES EXCEPT AS OTHERWISE
SHOWN.

FOR COMPLETE ENG DATA SEE
ORIGINAL DEDICATION PLAT IN
BOOK 60, PAGE 72 OF RECORDS.