


PART OF THE N.1/2, OF SECTION 1, T.7N., R.1E., S.L.B. & M.  
**POWDER 11 AT POWDER MOUNTAIN**

IN WEBER COUNTY  
 SCALE 1" = 80'

TAXING UNIT: 28, 90

SEE PAGE 1-1

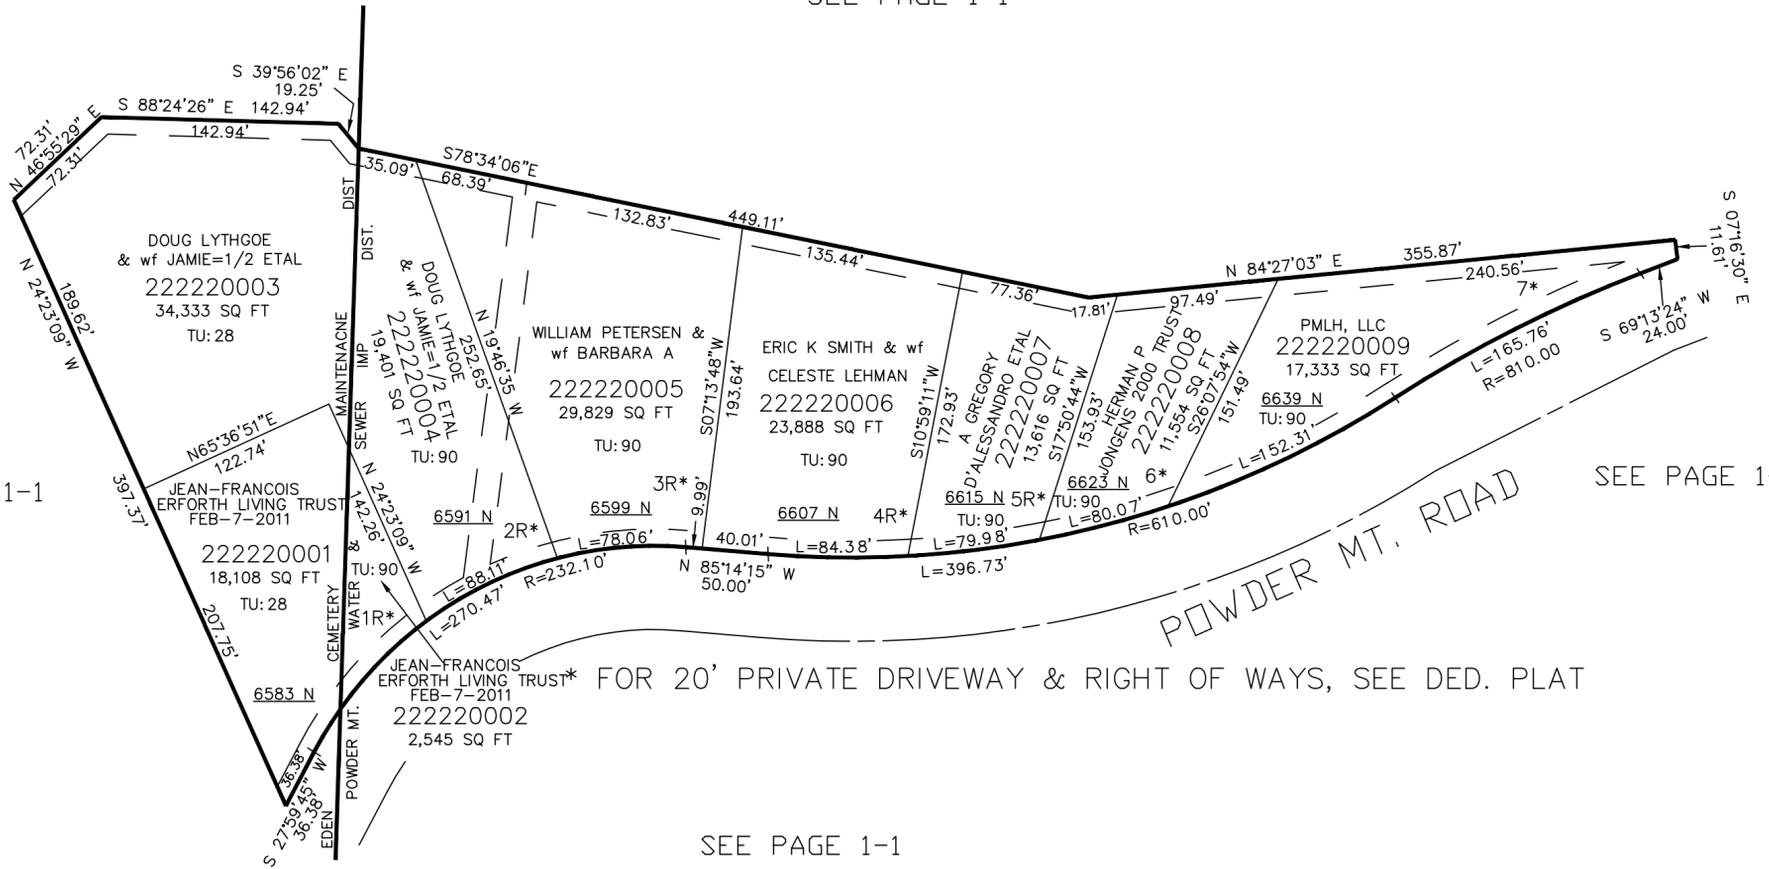

FOR 20' PRIVATE DRIVEWAY & RIGHT OF WAYS, SEE DED. PLAT

SEE PAGE 1-1

10' UTILITY & DRAINAGE EASEMENTS EACH SIDE OF PROPERTY LINES AS INDICATED BY DASHED LINES EXCEPT AS OTHERWISE SHOWN.

FOR COMPLETE ENG DATA SEE ORIGINAL DEDICATION PLAT IN BOOK 60, PAGE 97 OF RECORDS.