

PART OF THE SE.1/4, OF SECTION 22, T.7N., R.1E., S.L.B. & M.
CASCADES AT MOOSE HOLLOW CONDOMINIUM PHASE 3

IN WEBER COUNTY
 SCALE 1" = 30'


TAXING UNIT: 203

SEE PAGE 16

*FOR HUNTSMAN PATH SEE DED. PLAT

SEE PAGE 16

SEE PAGE 224

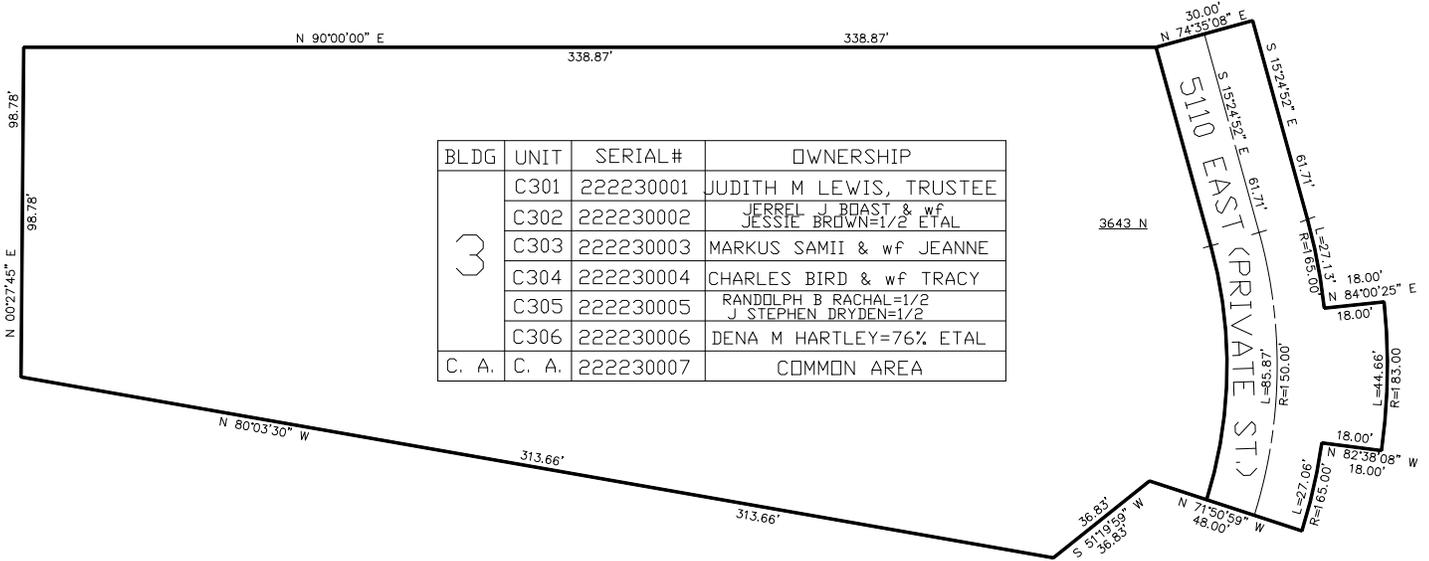

BLDG	UNIT	SERIAL#	OWNERSHIP
3	C301	222230001	JUDITH M LEWIS, TRUSTEE
	C302	222230002	JERREL J BOAST & wf JESSIE BROWN=1/2 ETAL
	C303	222230003	MARKUS SAMII & wf JEANNE
	C304	222230004	CHARLES BIRD & wf TRACY
	C305	222230005	RANDOLPH B RACHAL=1/2 J STEPHEN DRYDEN=1/2
	C. A.	C. A.	222230007

SEE PAGE 198

FOR COMPLETE ENG DATA SEE
 ORIGINAL DEDICATION PLAT IN
 BOOK 60, PAGE 99-101 OF RECORDS.