


PART OF THE W.1/2, OF SECTION 23, T.7N., R.1E., S.L.B. & M.
THE HIGHLANDS AT WOLF CREEK PHASE 5

IN WEBER COUNTY

TAXING UNIT: 203

SCALE 1" = 60'

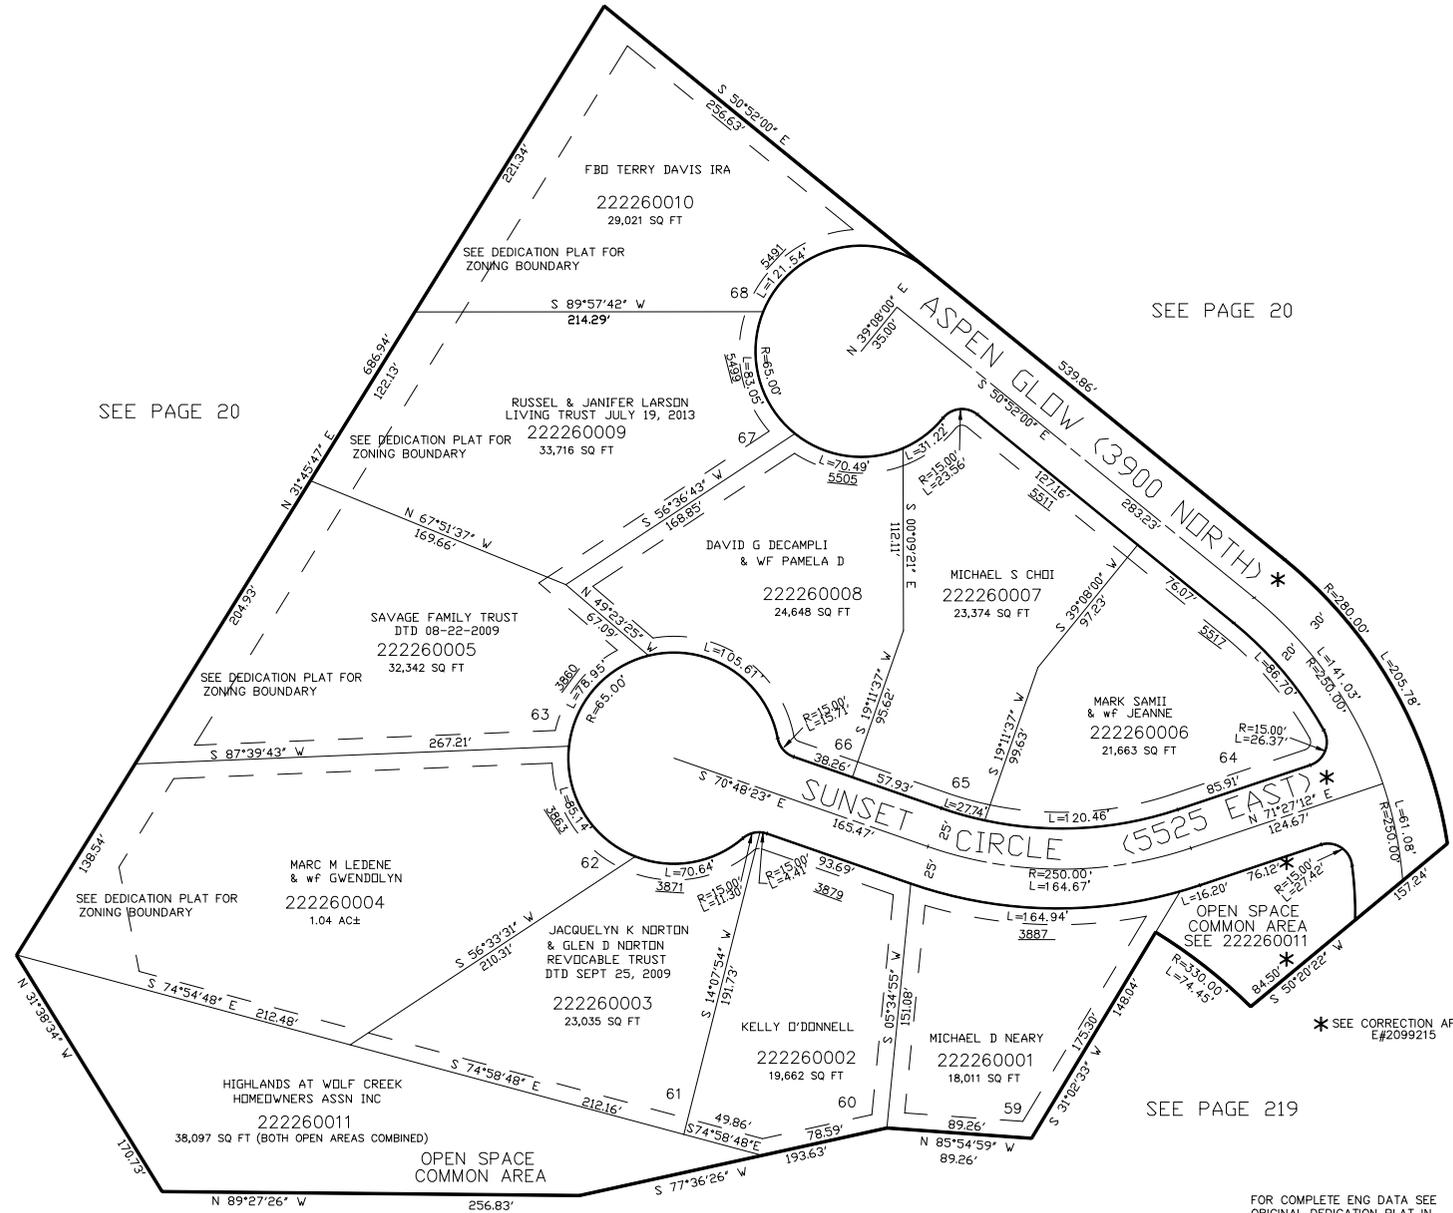

SEE PAGE 20

SEE PAGE 20

SEE PAGE 219

* SEE CORRECTION AFFIDAVIT E#2099215

FOR COMPLETE ENG DATA SEE ORIGINAL DEDICATION PLAT IN BOOK 61, PAGE 24 OF RECORDS.

10' UTILITY & DRAINAGE EASEMENTS EACH SIDE OF PROPERTY LINES AS INDICATED BY DASHED LINES EXCEPT AS OTHERWISE SHOWN.

SEE PAGES 194 & 195