


PART OF THE W.1/2, OF SECTION 23, T.7N., R.1E., S.L.B. & M.
THE HIGHLANDS AT WOLF CREEK PHASE 5

IN WEBER COUNTY
SCALE 1" = 60'

TAXING UNIT: 203

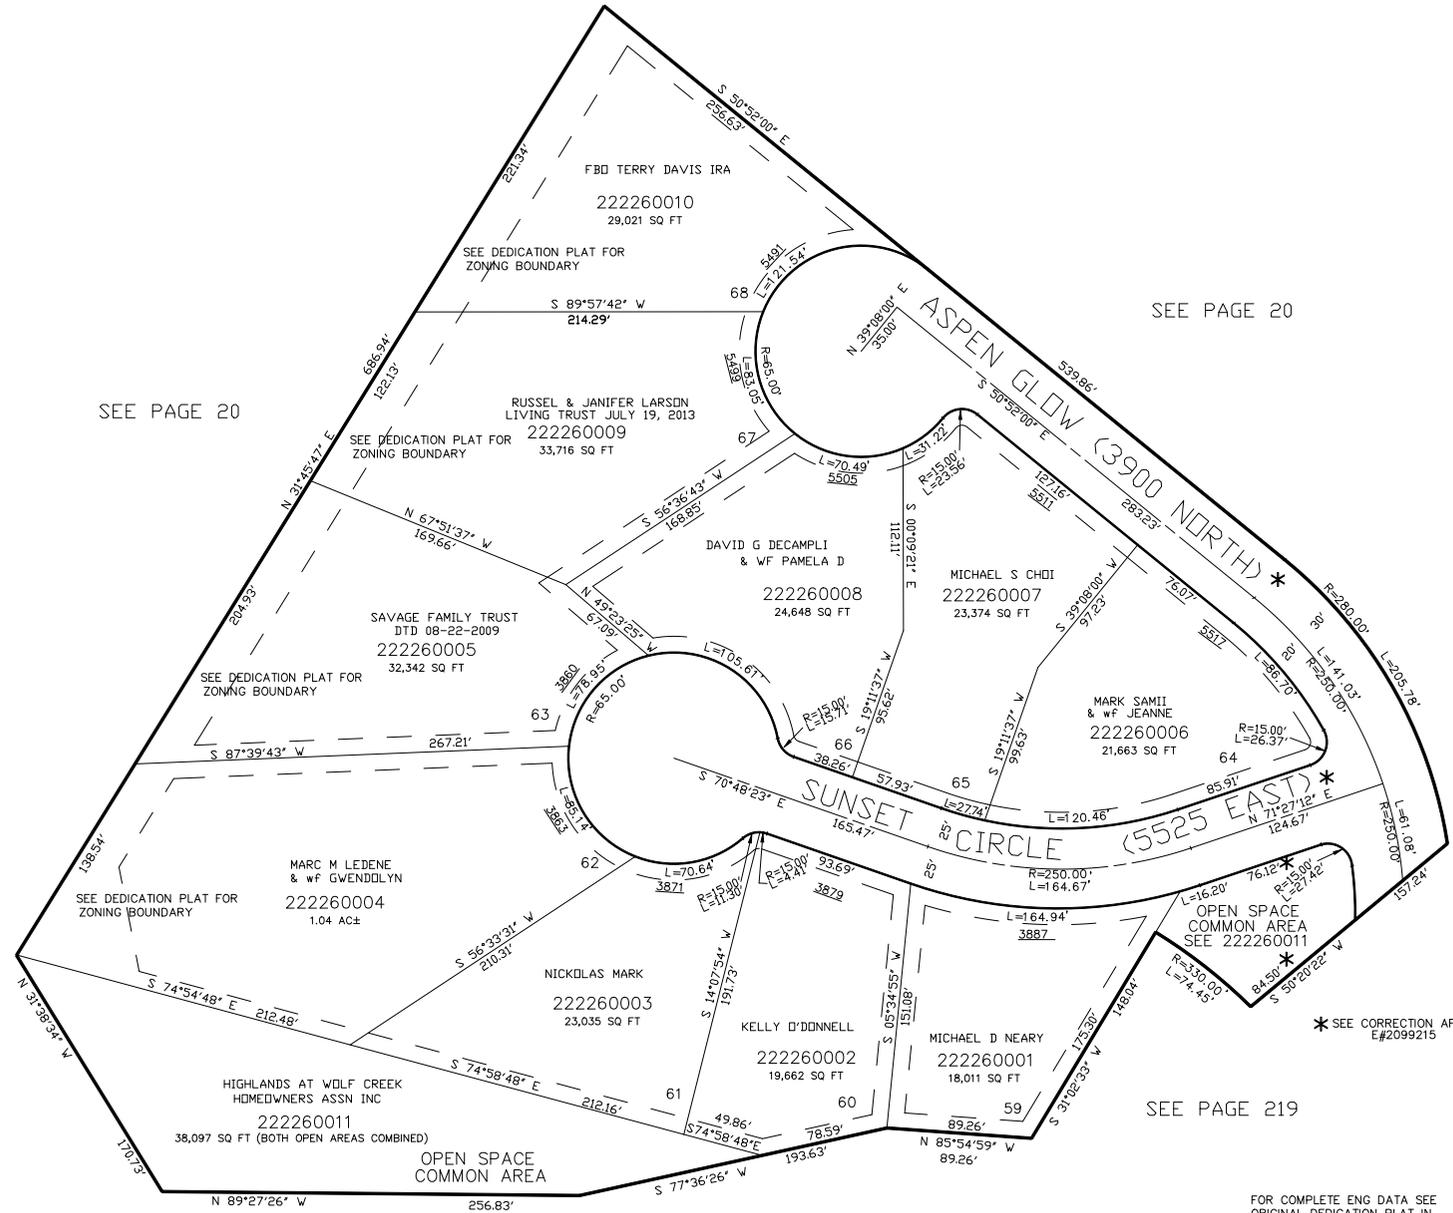

SEE PAGE 20

SEE PAGE 20

SEE PAGE 219

* SEE CORRECTION AFFIDAVIT
E#2099215

FOR COMPLETE ENG DATA SEE
ORIGINAL DEDICATION PLAT IN
BOOK 61, PAGE 24 OF RECORDS.

10' UTILITY & DRAINAGE EASEMENTS EACH
SIDE OF PROPERTY LINES AS INDICATED
BY DASHED LINES EXCEPT AS OTHERWISE
SHOWN.

SEE PAGES 194 & 195