


SHEEP CREEK CLUSTER SUBDIVISION PHASE 3

IN WEBER COUNTY

SCALE 1" = 100'

SEE PAGE 6

TAXING UNIT: 36, 374

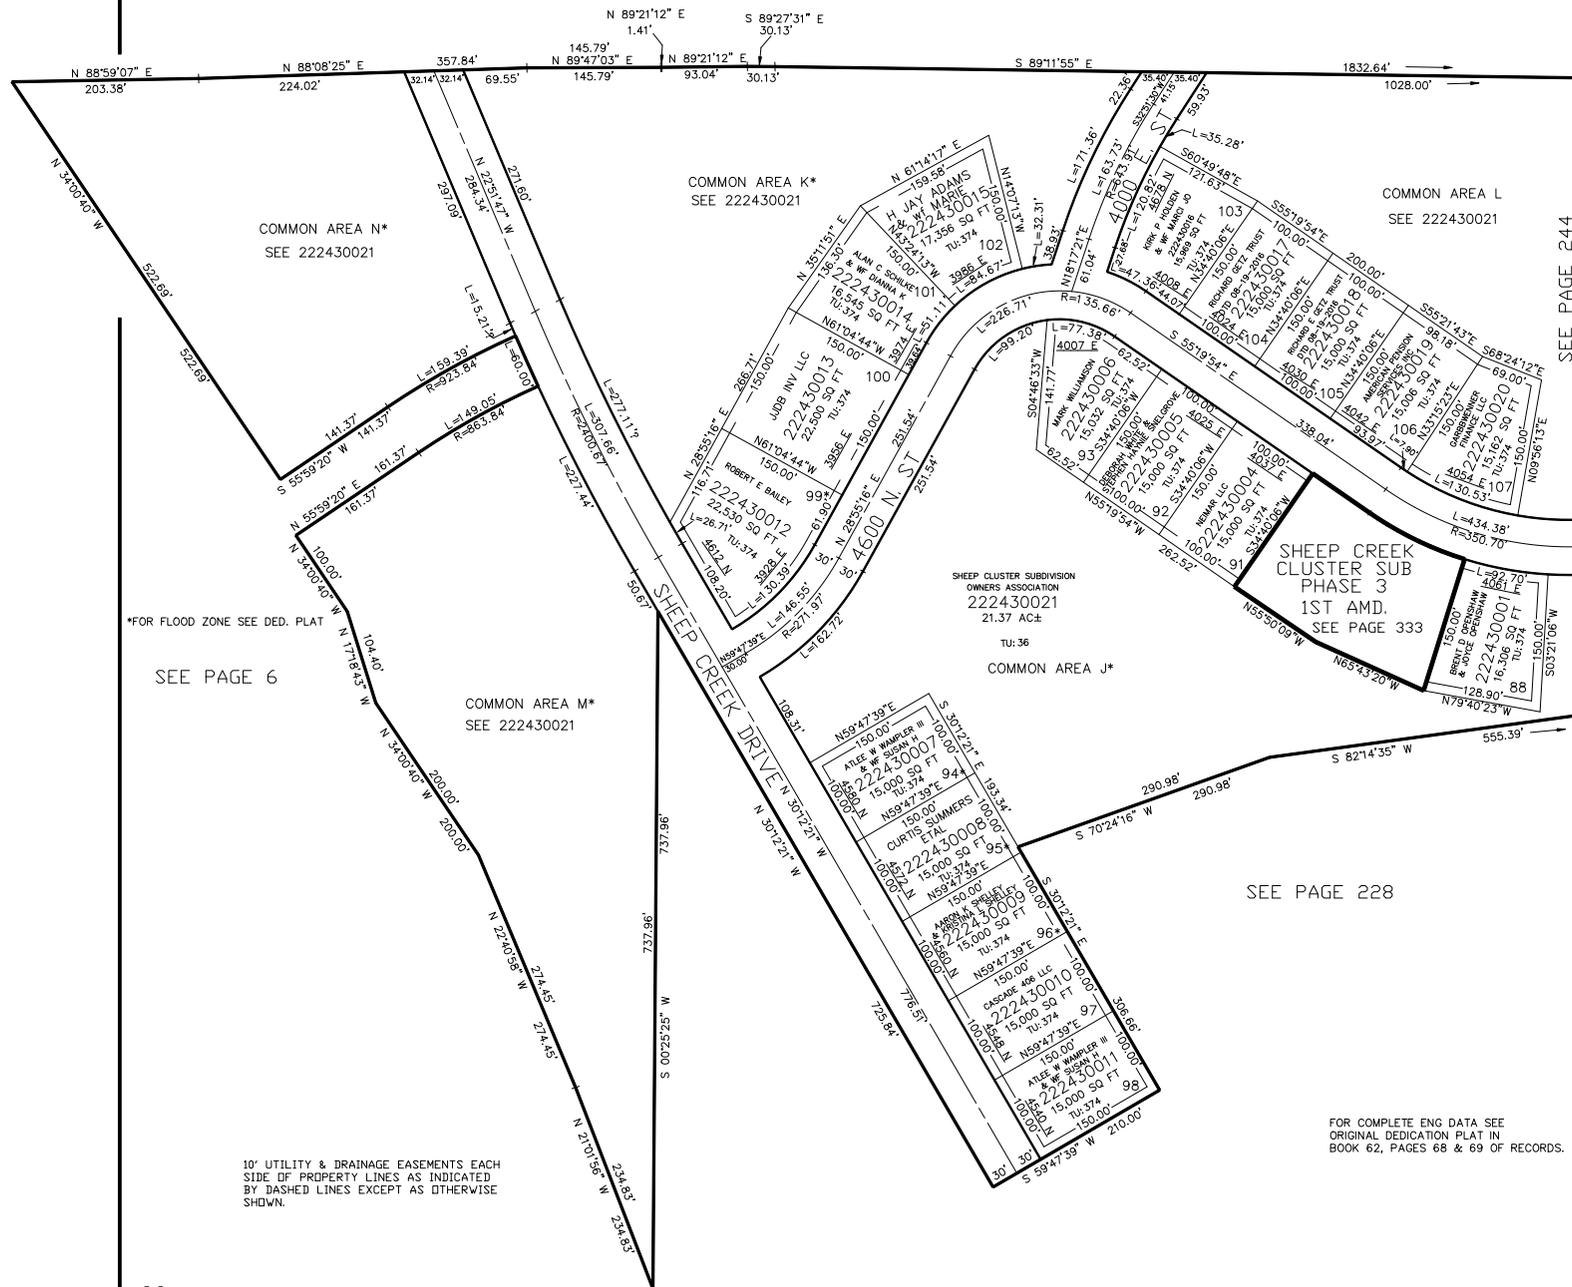

*FOR FLOOD ZONE SEE DED. PLAT

SEE PAGE 6

COMMON AREA M*
SEE 222430021

COMMON AREA K*
SEE 222430021

COMMON AREA L
SEE 222430021

SHEEP CLUSTER SUBDIVISION
OWNERS ASSOCIATION
222430021
TU:36

COMMON AREA J*

SHEEP CREEK
CLUSTER SUB
PHASE 3
1ST AMD.
SEE PAGE 333

SEE PAGE 228

FOR COMPLETE ENG DATA SEE
ORIGINAL DEDICATION PLAT IN
BOOK 62, PAGES 68 & 69 OF RECORDS.

SEE PAGE 244