


SHEEP CREEK CLUSTER SUBDIVISION PHASE 3

IN WEBER COUNTY

SCALE 1" = 100'

SEE PAGE 6

TAXING UNIT: 36, 374

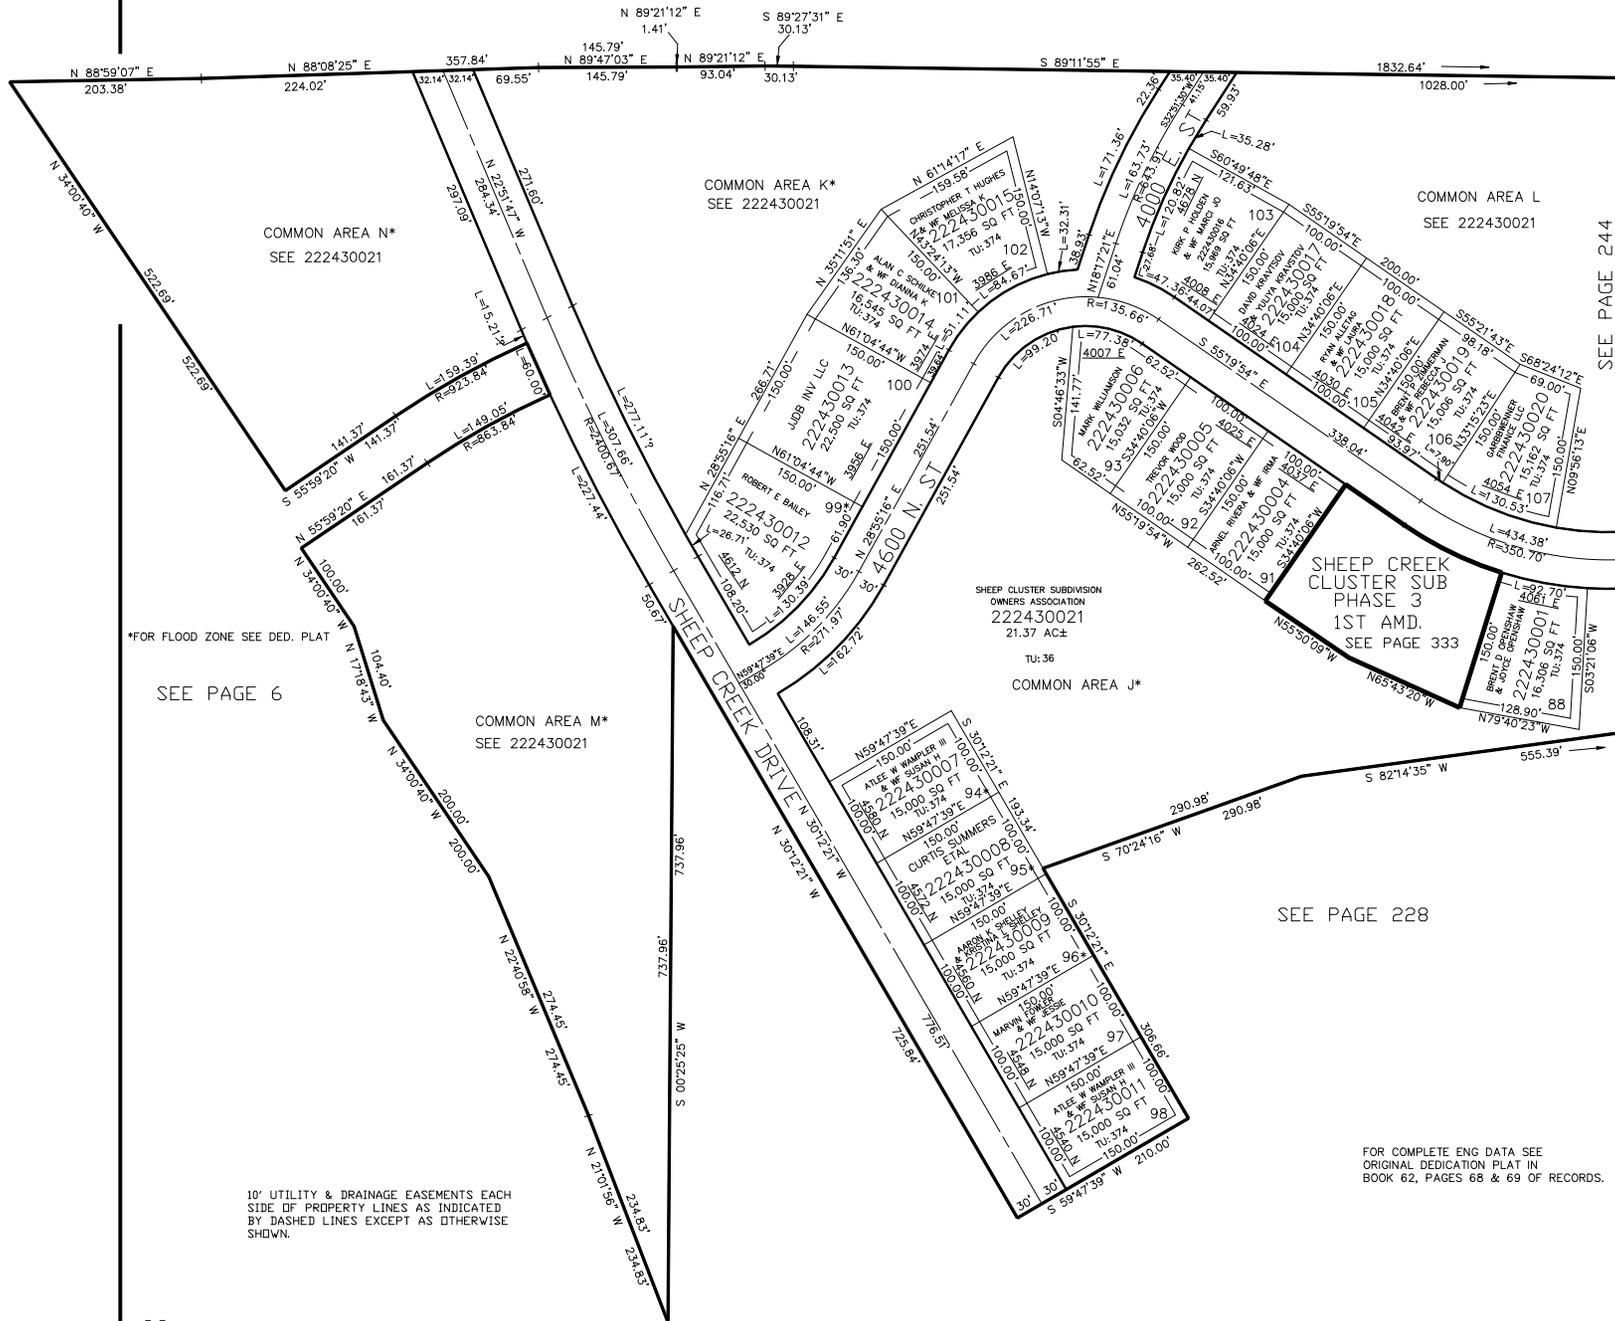

*FOR FLOOD ZONE SEE DED. PLAT

SEE PAGE 6

10' UTILITY & DRAINAGE EASEMENTS EACH SIDE OF PROPERTY LINES AS INDICATED BY DASHED LINES EXCEPT AS OTHERWISE SHOWN.

SHEEP CLUSTER SUBDIVISION OWNERS ASSOCIATION
222430021
21.37 AC±

SEE PAGE 228

FOR COMPLETE ENG DATA SEE ORIGINAL DEDICATION PLAT IN BOOK 62, PAGES 68 & 69 OF RECORDS.

SEE PAGE 244